



HARD SHOULDER RUNNING

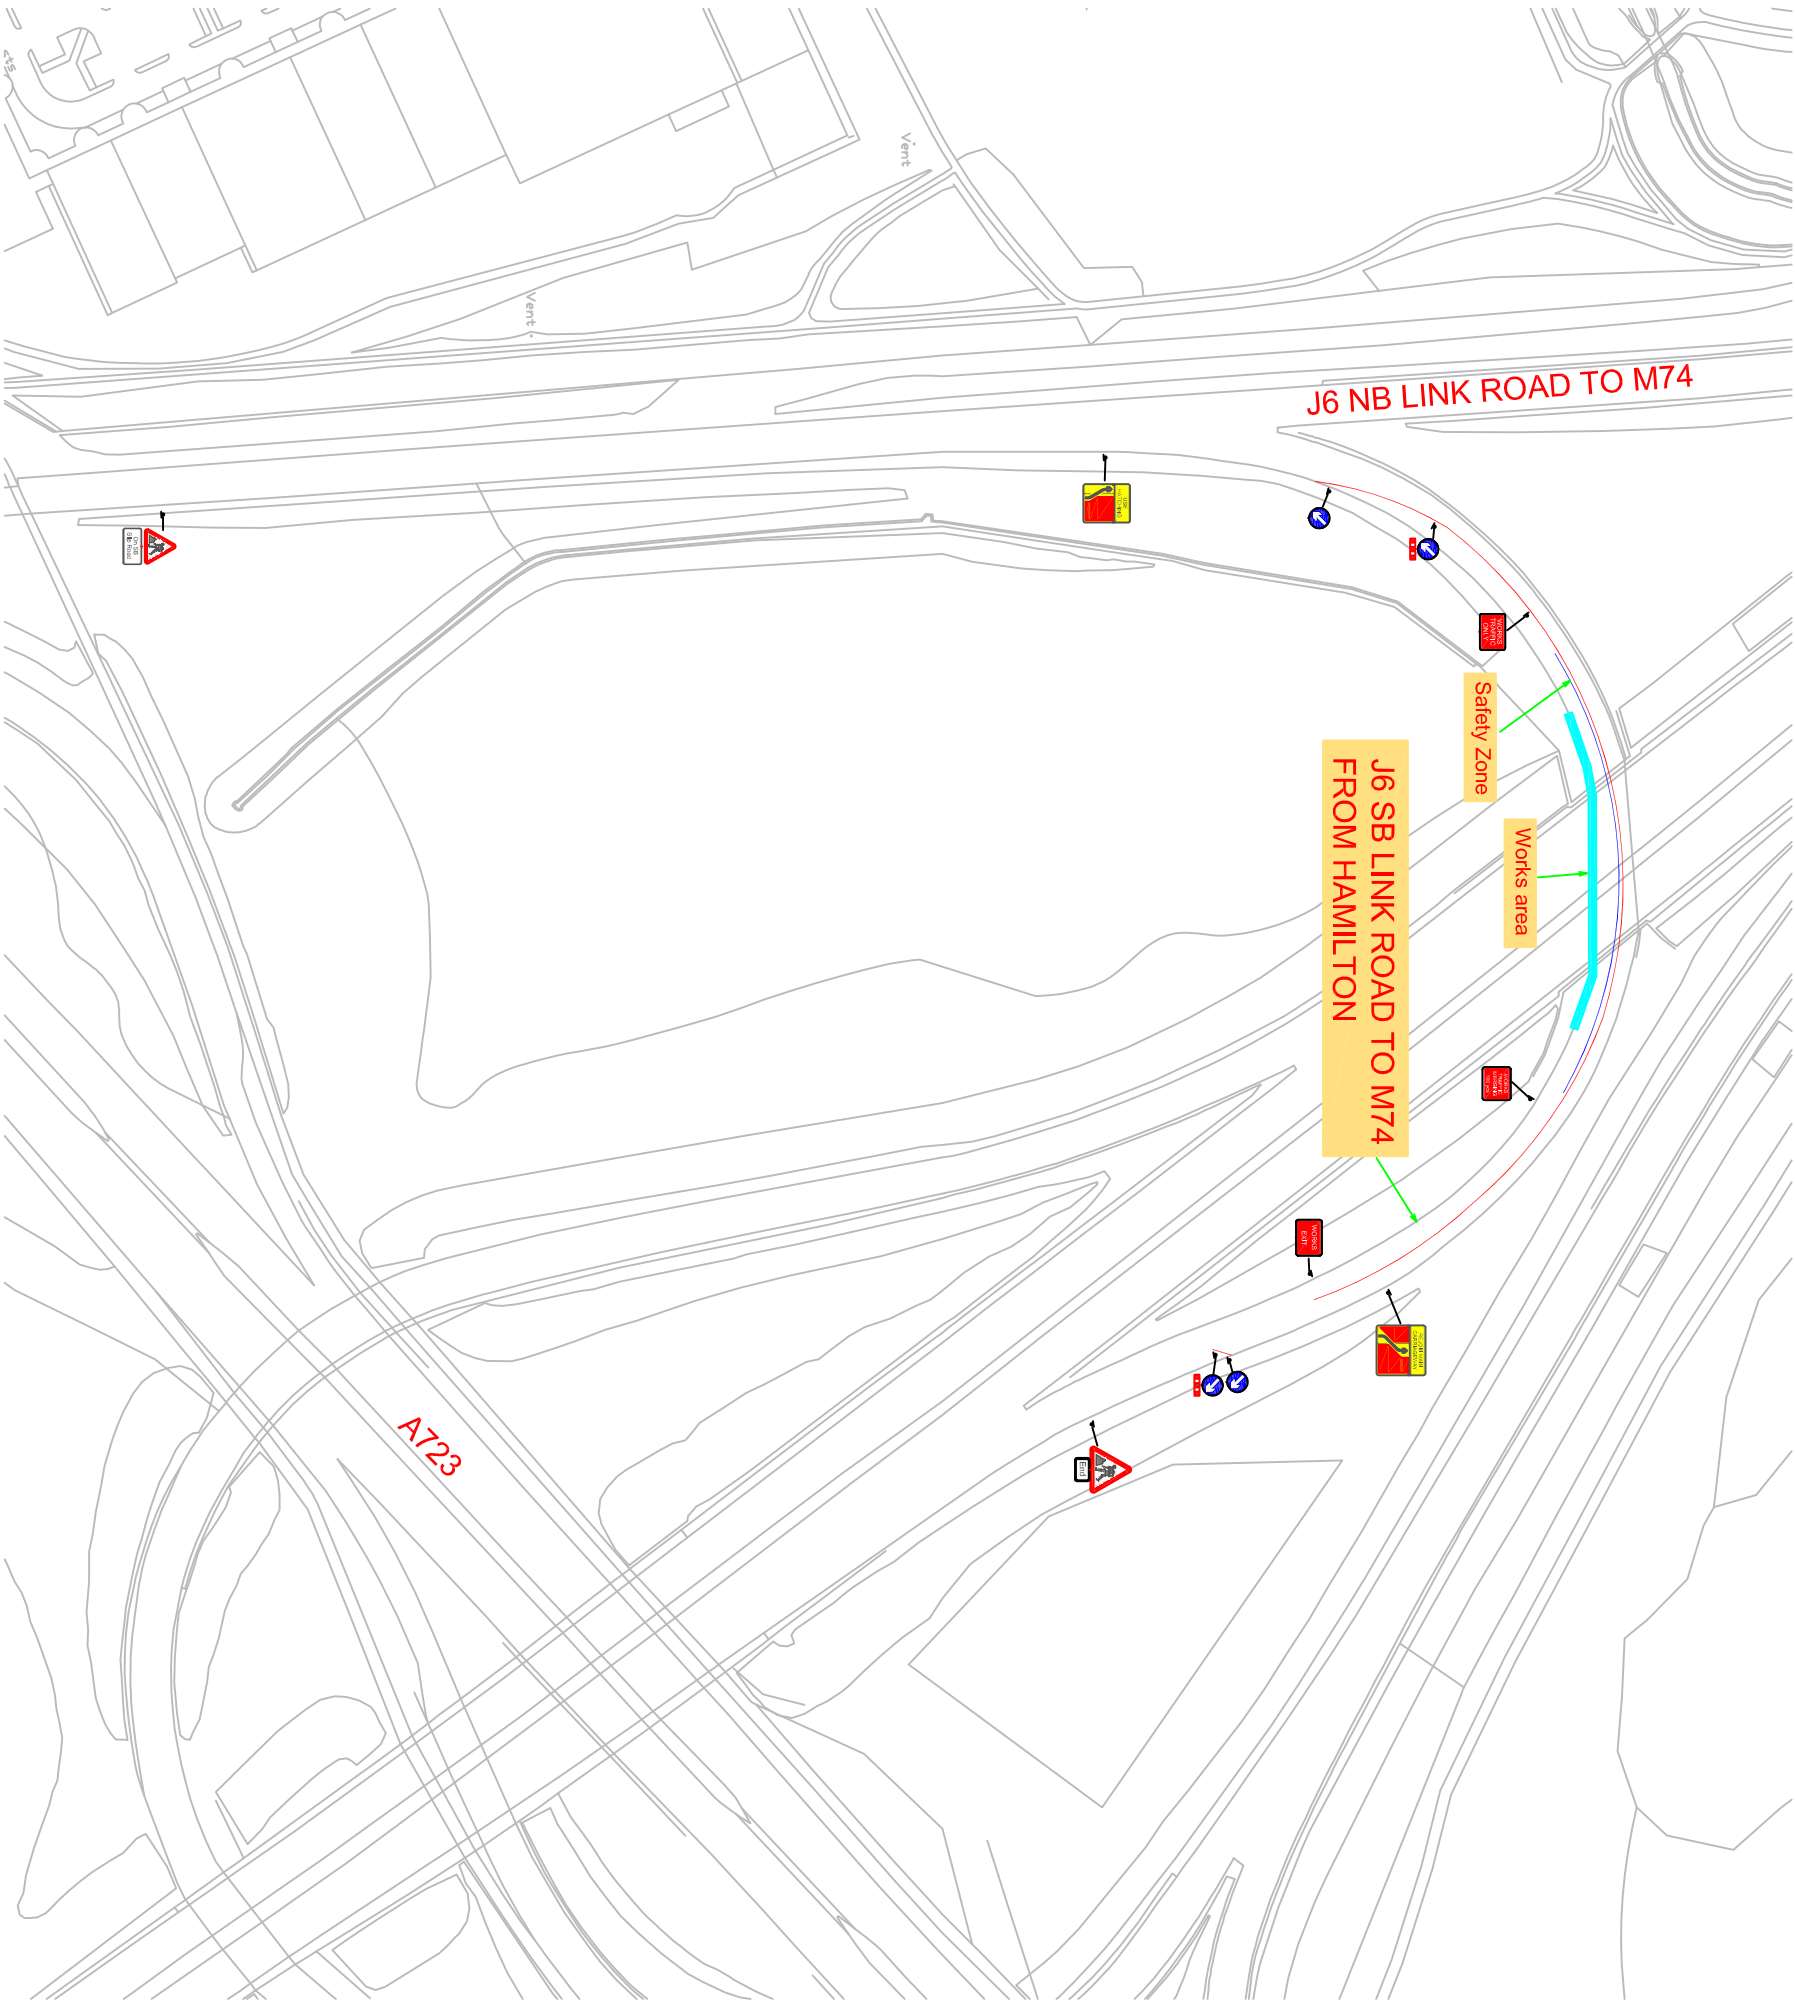

NOTES:

1. All traffic management to comply with chapter 8 of the T.S.M.
2. All signs to comply with the details of the T.S.R.G.D. 2002
3. Work side of safety zone roped - 50 metres
4. For cone spacing refer to chapter 8 Table A1.5 of the T.S.M.
5. Minimum 3.25m running lanes to be maintained
6. Access & Exit to be agreed on site

Rev	Date	Revision	Rev by	Checked by
Class One Traffic Management Ltd.				
				
Class One House Seabags Road, Bonnybridge, FK4 2AQ Tel : 01324 810222 Fax : 01324 810444 www.classone.org mail@classone.org				
Drawn By : DS		Checked By : AMCD		
Scale : N.T.S.		Date : 21.03.18		
MAIN CONTRACTOR: WJ GILBERT LOCATION: M74 J6 FROM HAMILTON TRAFFIC MANAGEMENT: HARD SHOULDER RUNNING				
Drawing No: 8121-TM05				
Revision :		Original Drawing Size A20x297 (A3)		