


PLANS & DRAWINGS

Replacement Plans

ES22A

Draft HMP

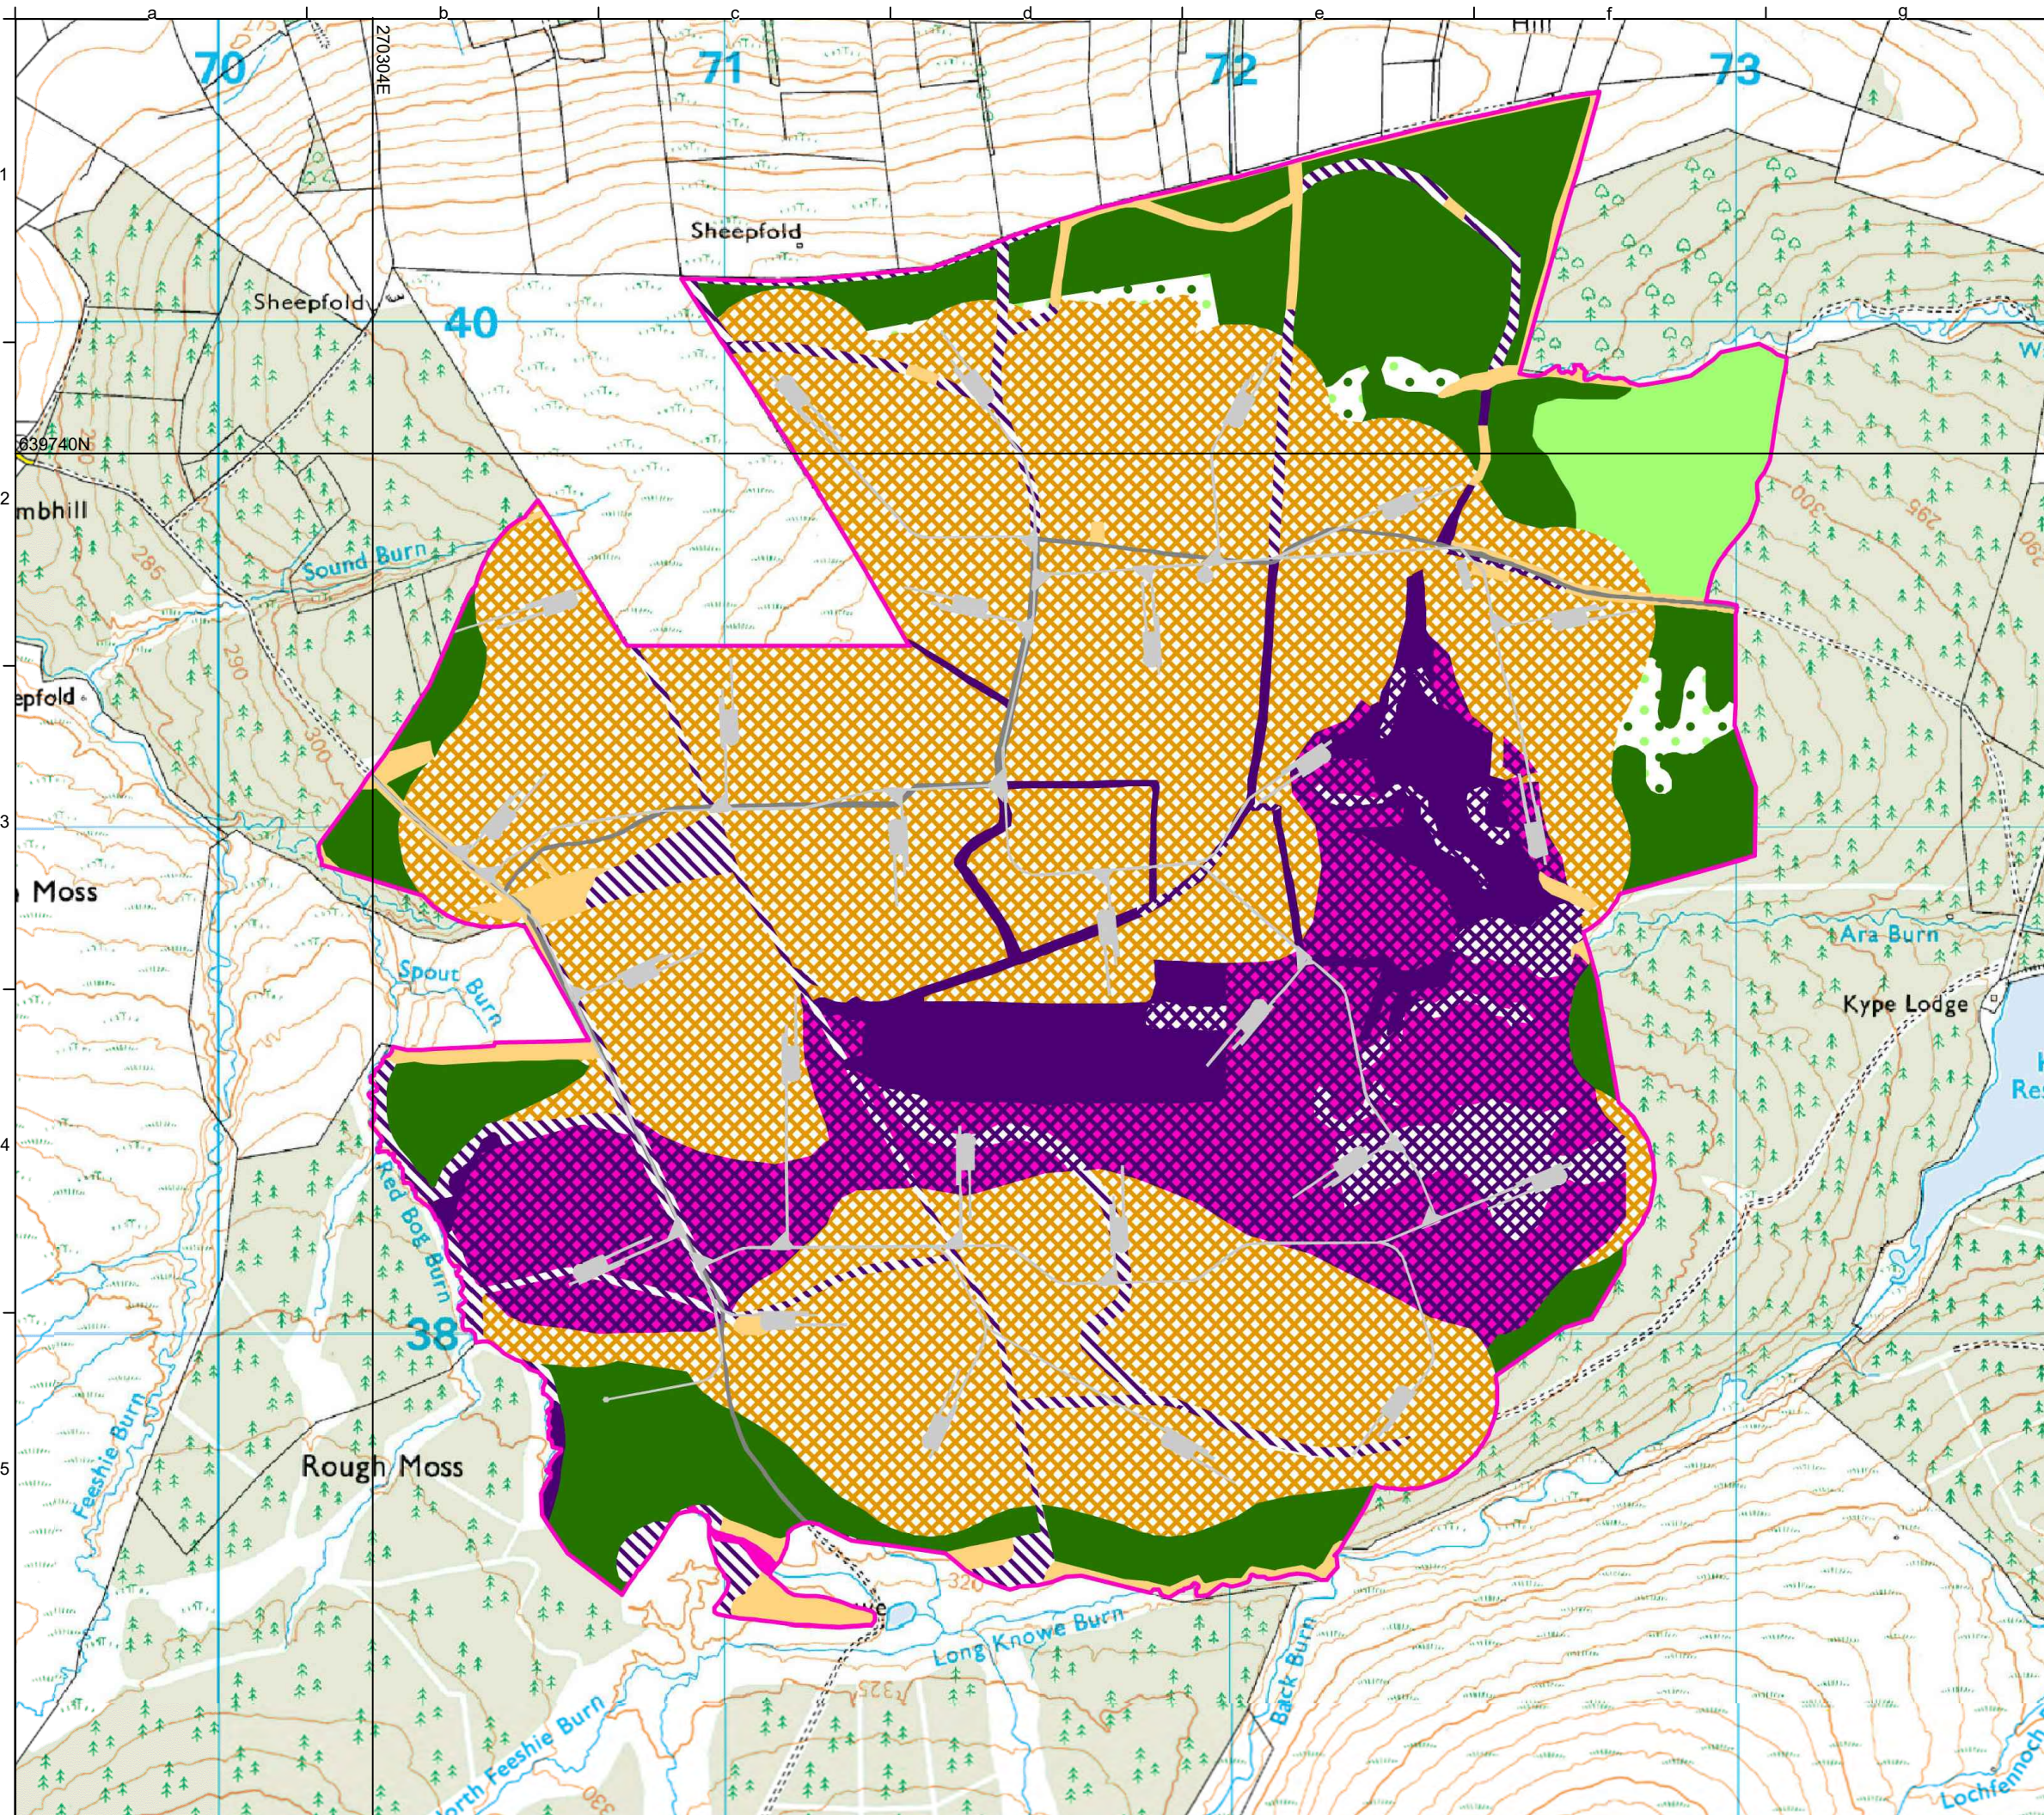

Key

- HMP boundary
- Existing blanket bog habitats
- Existing dry modified bog
- Existing flush habitat
- Existing open habitat (varied types)
- Broad-leaved woodland planting
- Coniferous woodland planting
- Low-growing broad-leaved trees and scrub
- Improved existing bog habitat
- Blanket bog restoration
- Open habitat restoration (various)
- Existing track
- Wind farm infrastructure

Notes:

B	Detail amended	CRM	RM	06.12.11
A	Detail amended	CRM	RM	02.12.11
Revision:	Description:	Dm:	Chkd:	Date:

Scale:

0m 200m 400m 600m

Source information:

Drawn:CRM	Orig':RM	Checked:RM	App':28.06.11
-----------	----------	------------	---------------

Mapping data reproduced from an OS product by permission of Ordnance Survey © on behalf of the controller of Her Majesty's Stationery Office. © Crown Copyright (2011. All rights reserved AL 100017630

Environmnetal Statement June 2011

Drawing ES22A

Project:	Kype Muir				
Title:	Draft HMP				
Scale:	1:15000@A3	Ref:	HJB / TA713 / 131A	Sheet:	1/1

development with care

2nd Floor, Block C, Brandon Gate, Leechlee Road, Hamilton, Lanarkshire. ML3 6AU
T: 01698 477410 F: 01698 477439 W: www.banksgroup.co.uk

Drawing content © Copyright (2011) Banks Developments Limited. All rights reserved.

06.12.2011 V3.0