


Diagram provided by AWPR team to illustrate curvatures

(with annotations)

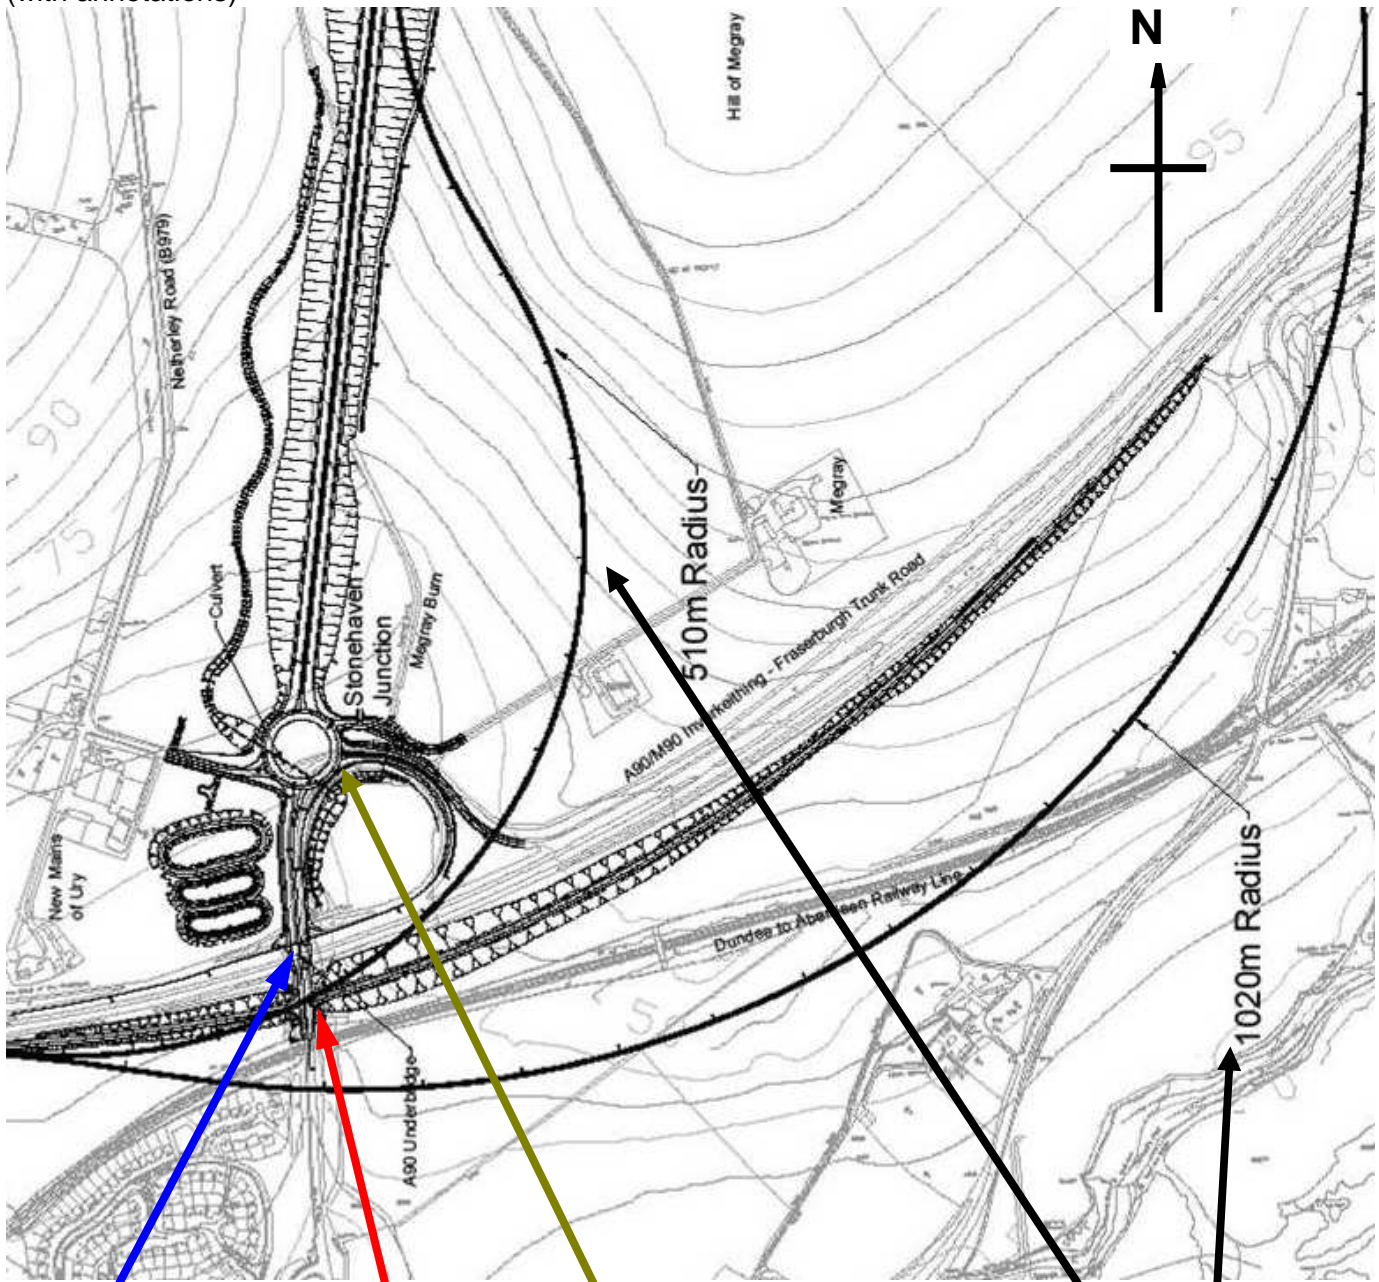


Bridge to be demolished and rebuilt in situ

Traffic Lights


Northbound/southbound traffic flow conflict

Sample radius curves provided by AWPR team

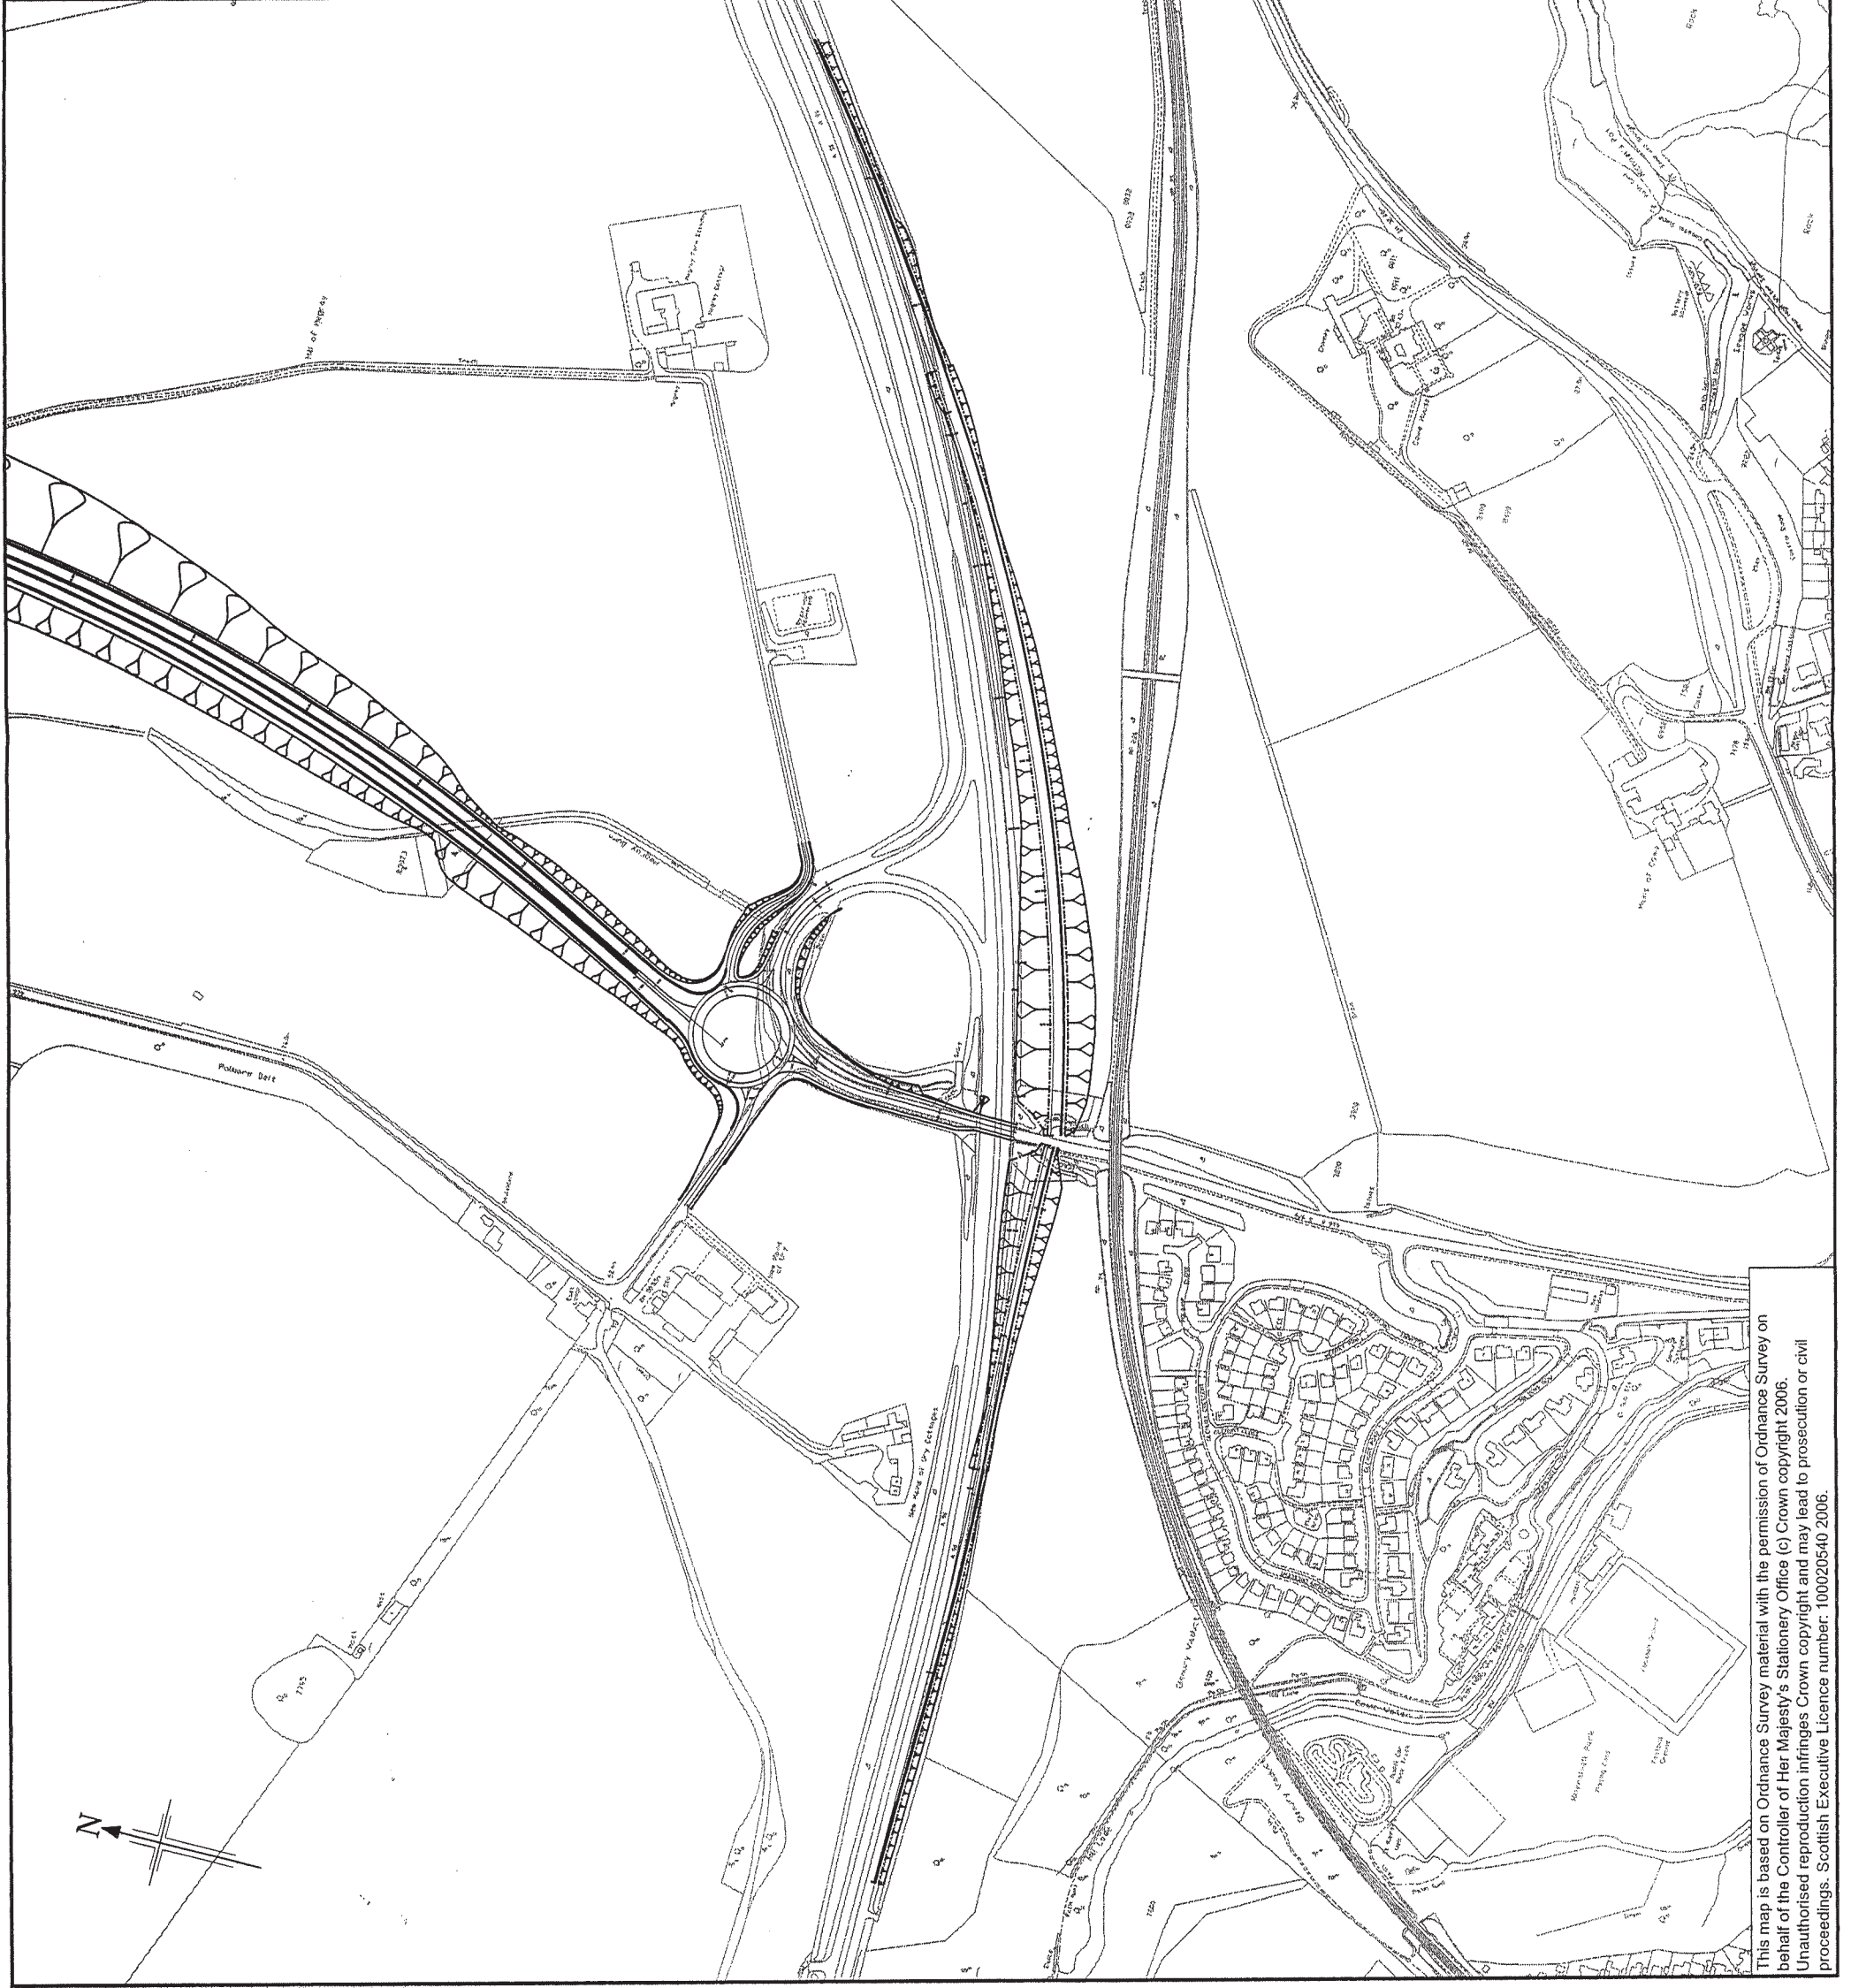

Rev	Revision Date	Purpose of revision	Drawn	Checked	Approved
0					

JACOBS BABTIE
 95 Belford Street, Glasgow, G2 7HX, UK
 Tel: 0141 204 2511 Fax: 0141 228 3109
 www.jacobsbabtie.com

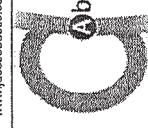

Aberdeen Western Peripheral Route

Drawing title
 Final Assessment
 Junction Options
 Stonehaven Option 2

Drawing status
 PRELIMINARY


Scale	1:5,000 @ A1	Do not scale
JB no.	13332	
Client no.		

Drawing number
Figure 5

Rev
 0

This drawing is not to be used in whole or part other than for the intended purpose and project as defined on this drawing. Refer to the contract for full terms and conditions.

This map is based on Ordnance Survey material with the permission of Ordnance Survey on behalf of the Controller of Her Majesty's Stationery Office (c) Crown copyright 2006. Unauthorised reproduction infringes Crown copyright and may lead to prosecution or civil proceedings. Scottish Executive Licence number: 100020540 2006.

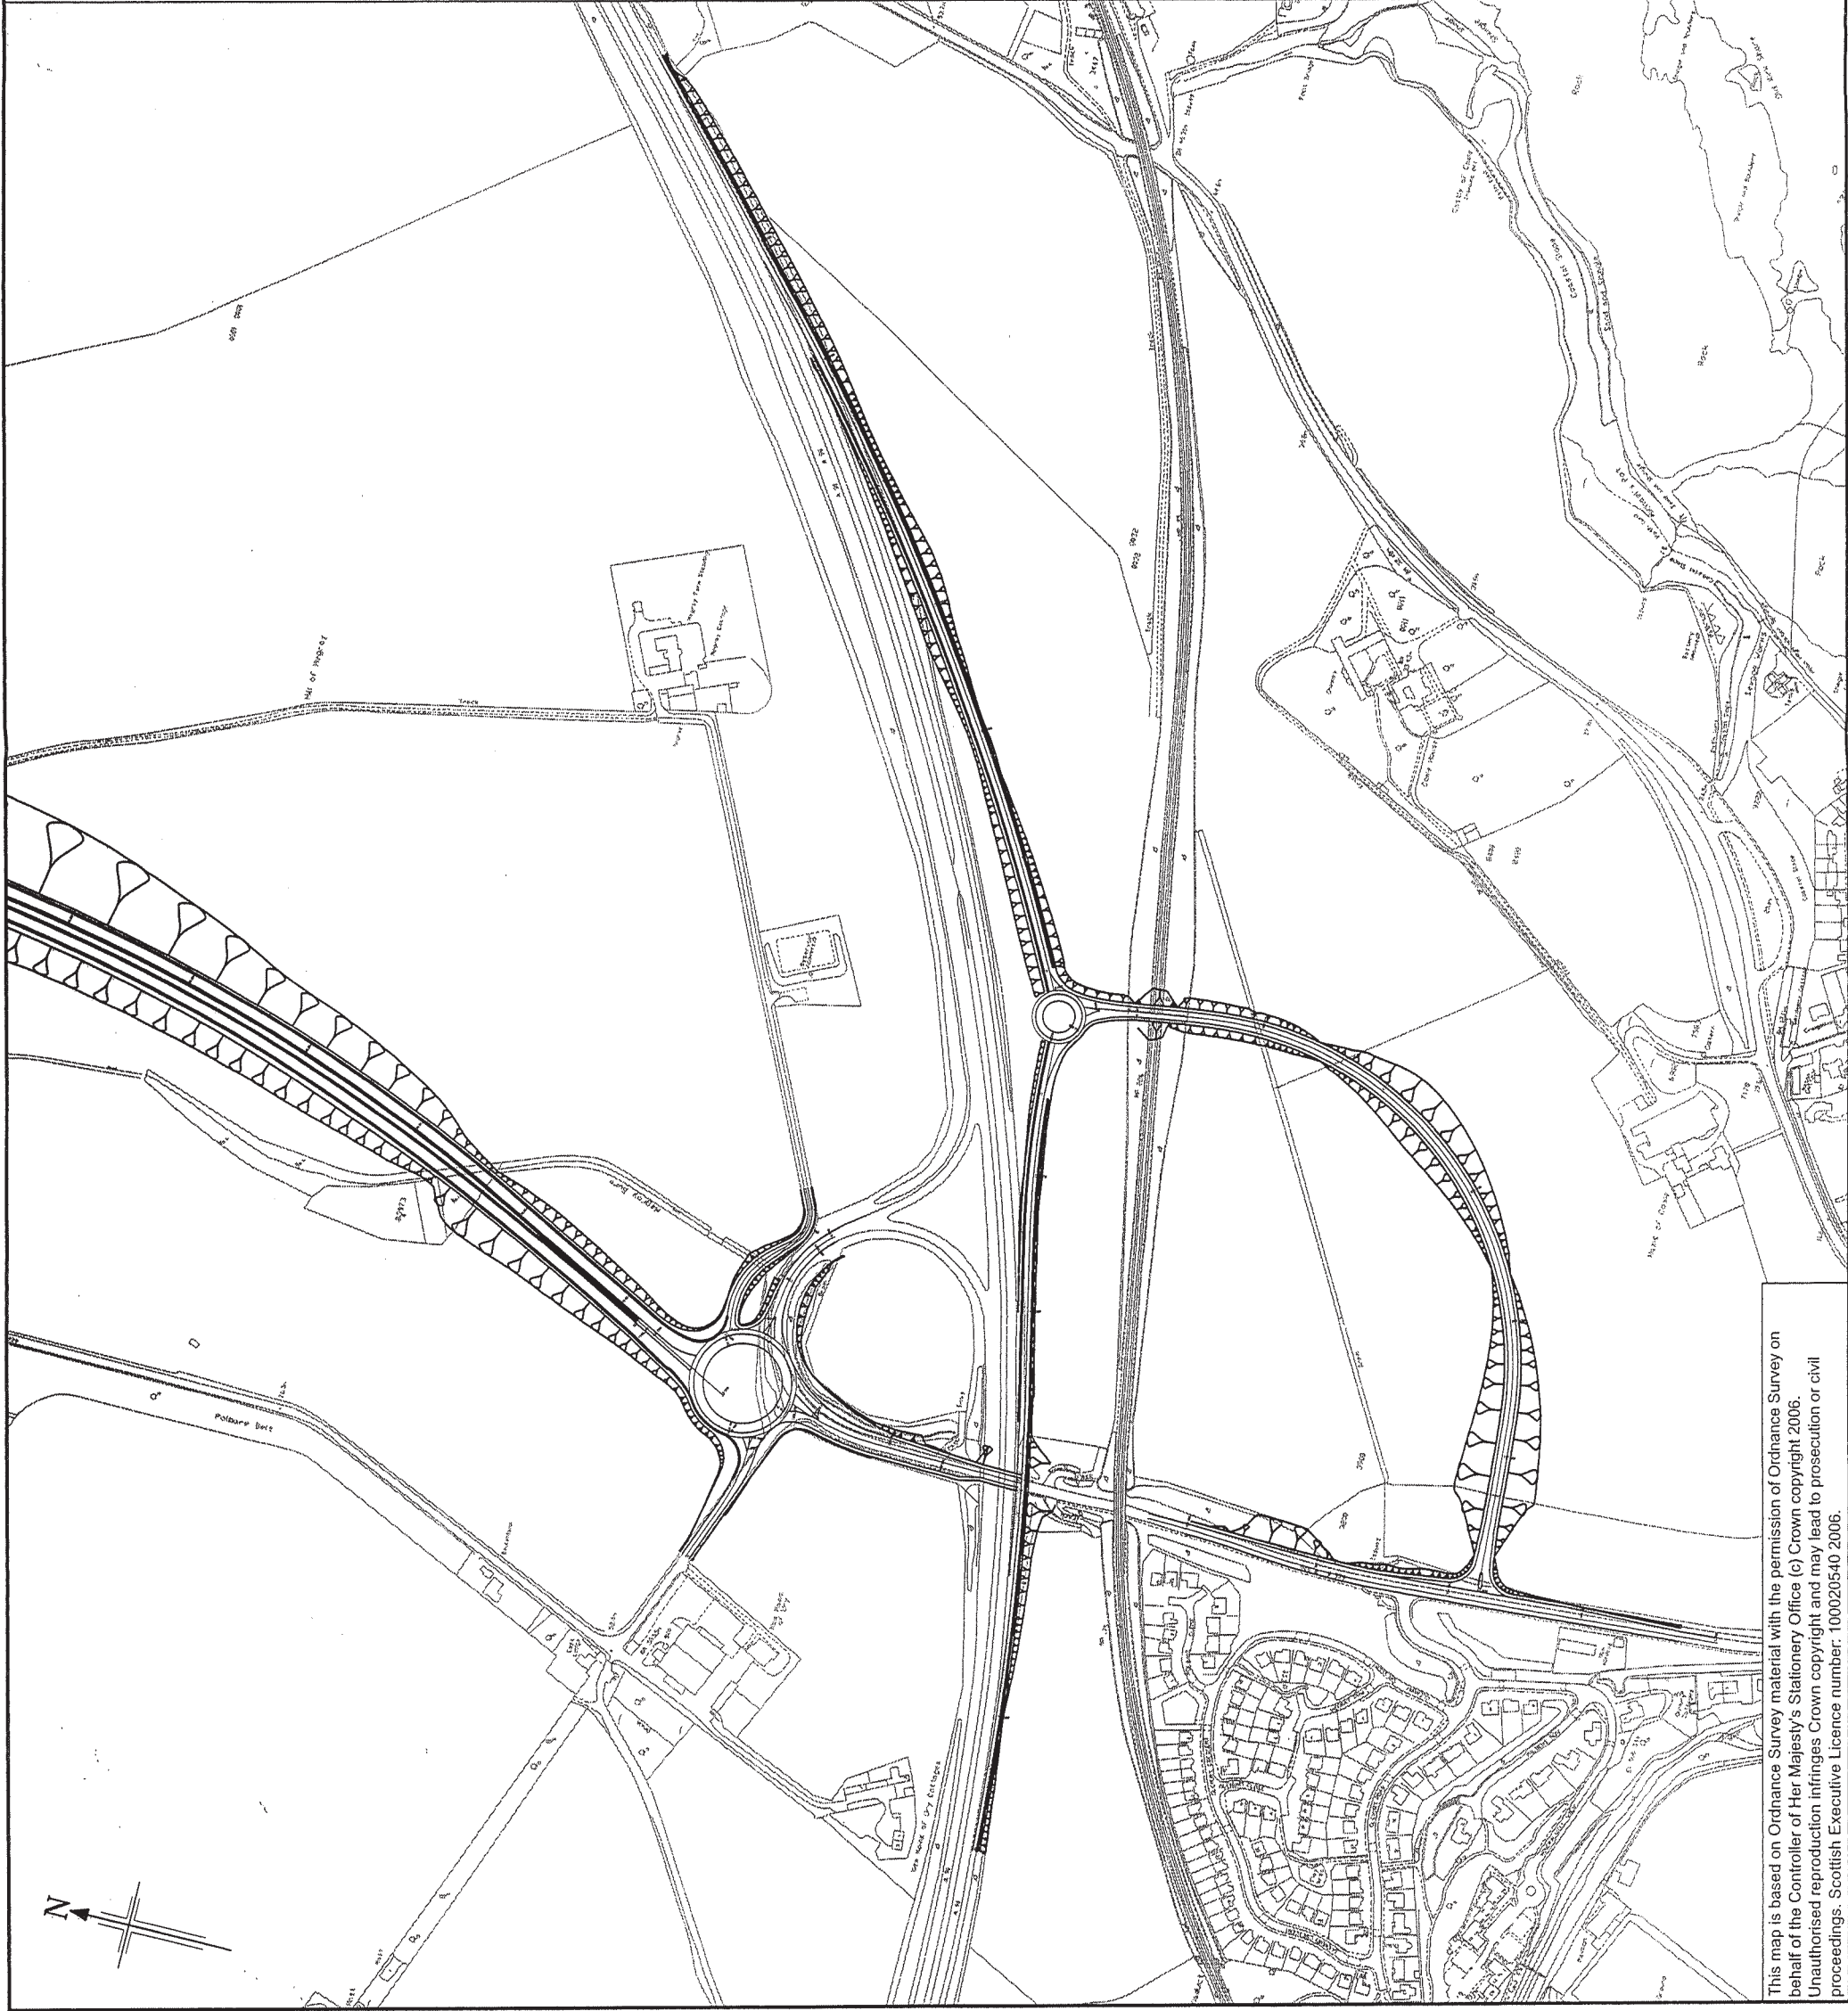


0	Rev	Purpose of revision	Drawn	Checked	Approved
JACOBS BABTIE 95 Balmoral Street, Glasgow, G2 7HX, UK Tel: 0141 204 2511 Fax: 0141 228 3109 www.jacobstabtie.com					
 Aberdeen Western Peripheral Route					
Final Assessment Junction Options Stonehaven Option 1					
Drawing title					
PRELIMINARY					
Scale		1:5,000 @ A3		Do not scale	
JTB no.		10332			
Client no.					
Drawing number					
Rev				0	

Figure 4

This drawing is not to be used in whole or part other than for the intended purpose and project as defined on this drawing. Refer to the contract for full terms and conditions.

This map is based on Ordnance Survey material with the permission of Ordnance Survey on behalf of the Controller of Her Majesty's Stationery Office (c) Crown copyright 2006. Unauthorised reproduction infringes Crown copyright and may lead to prosecution or civil proceedings. Scottish Executive Licence number: 100020540 2006.