
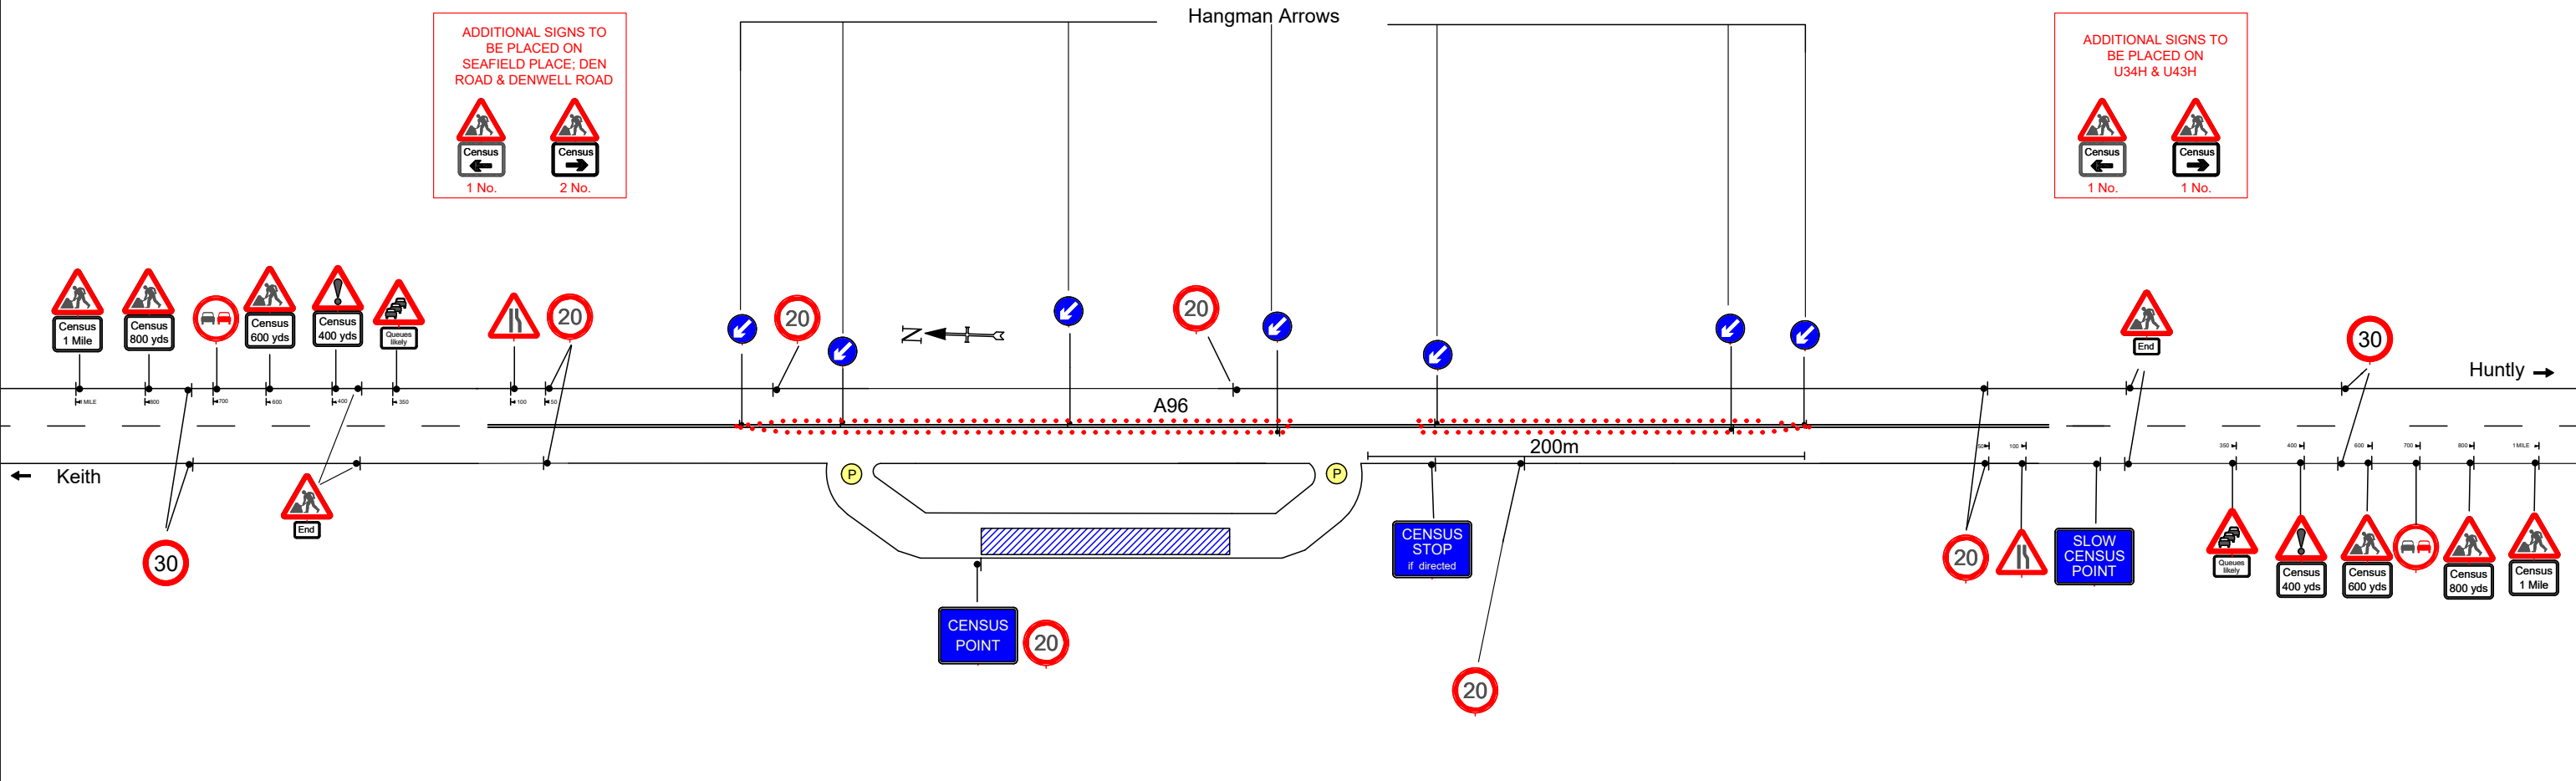


Notes:

1. All vehicles involved with RSI will be parked remotely off site
2. To ensure layby is clear for interviews, layby closed signs and no waiting cones will be placed in the layby the evening before interviews take place

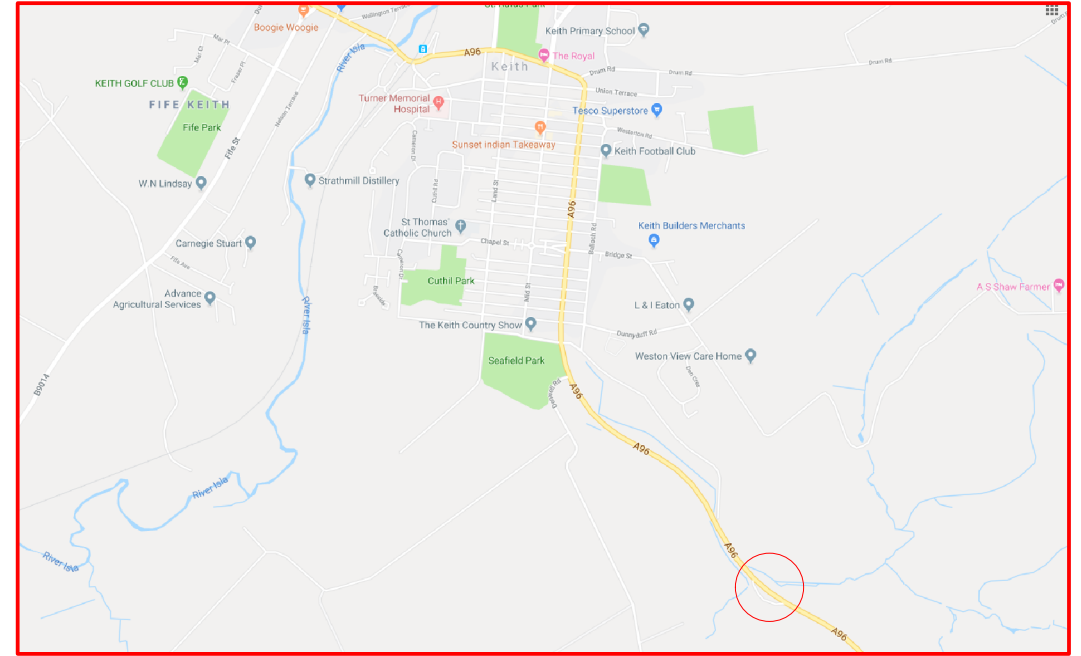

ADDITIONAL SIGNS TO BE PLACED ON SEAFIELD PLACE; DEN ROAD & DENWELL ROAD

1 No. 2 No.

ADDITIONAL SIGNS TO BE PLACED ON U34H & U43H

1 No. 1 No.

Cones Work Area	Road Speed 	NO.	REVISION	DATE	PROJECT Nationwide Data Collection - A96 Huntly to Keith - Site 8	FILE No.	DRAWN.	Shona	DATE.	09/09/2019
						TITLE Road Side Interview	DESIGNED.	CHECKED.	R Nicol	DATE.
						MAS No.	APPROVED.		DATE.	
						Drg. No.		TM - 5499 -1		
						SCALES: NOT TO SCALE				



HBS Ltd.
 34 Burnbrae Road
 Shotts
 North Lanarkshire
 ML7 5DW
 Tel: 01501820600
 Web: www.hbsonline.co.uk