
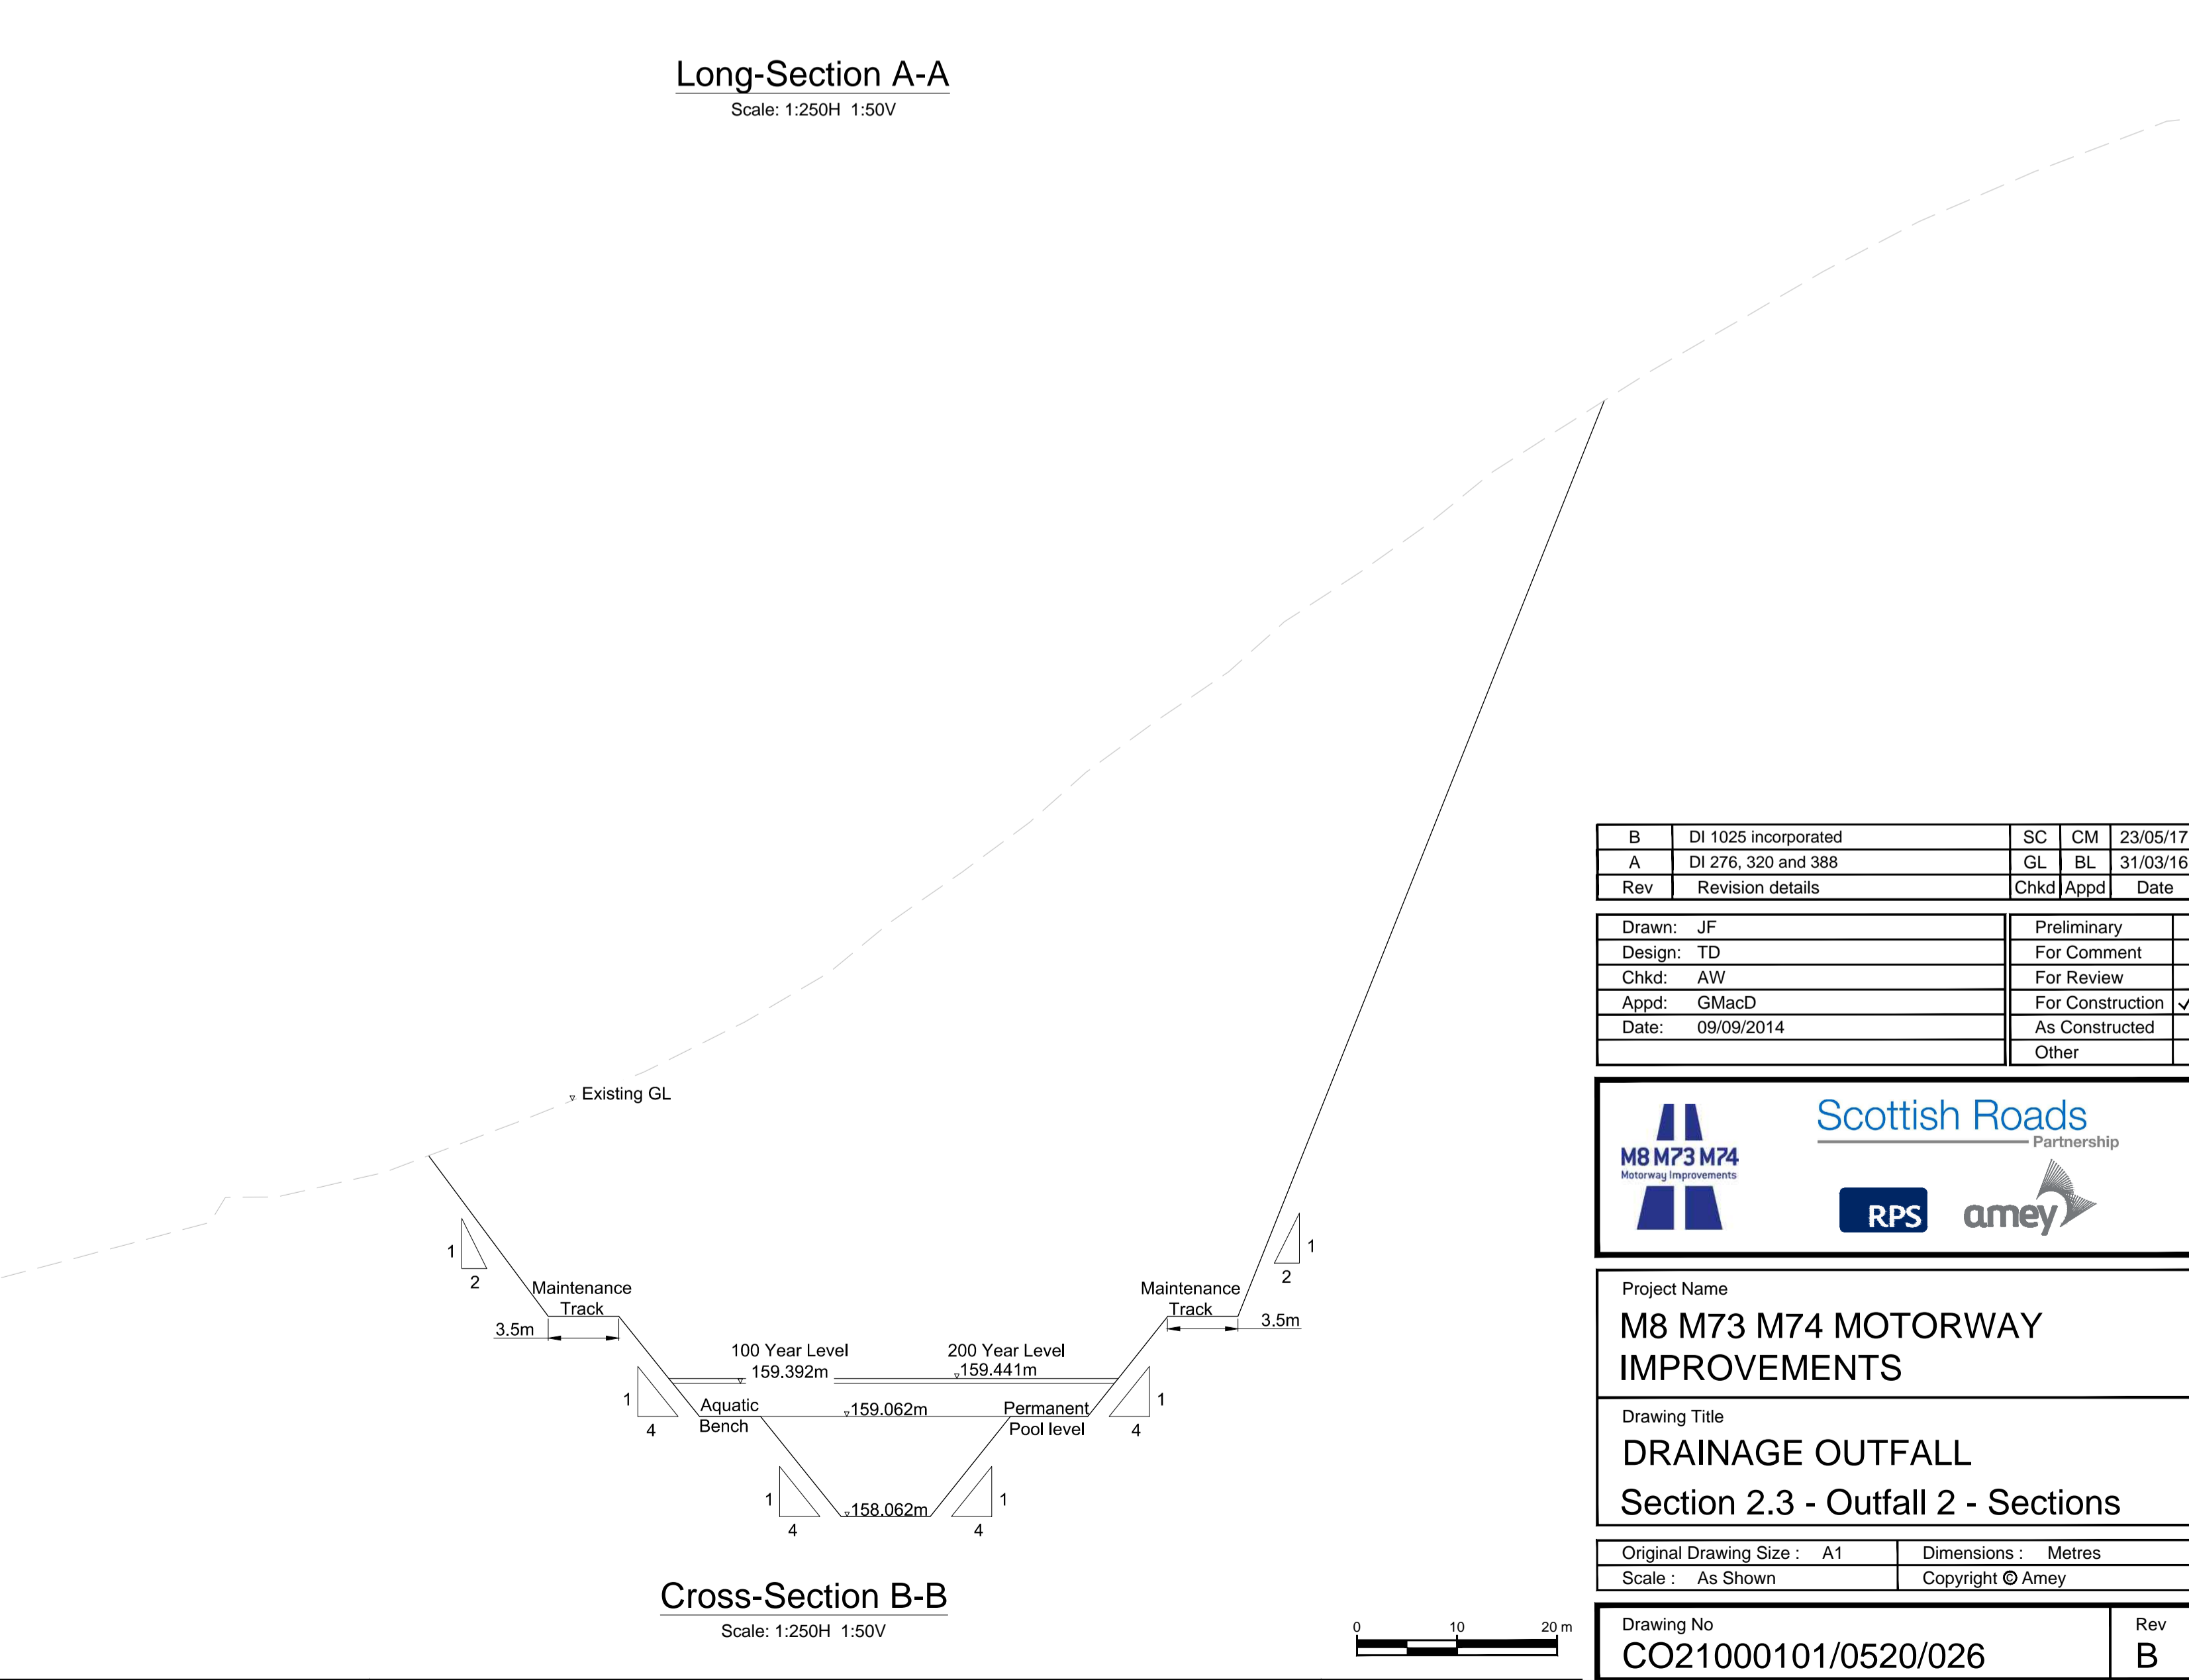
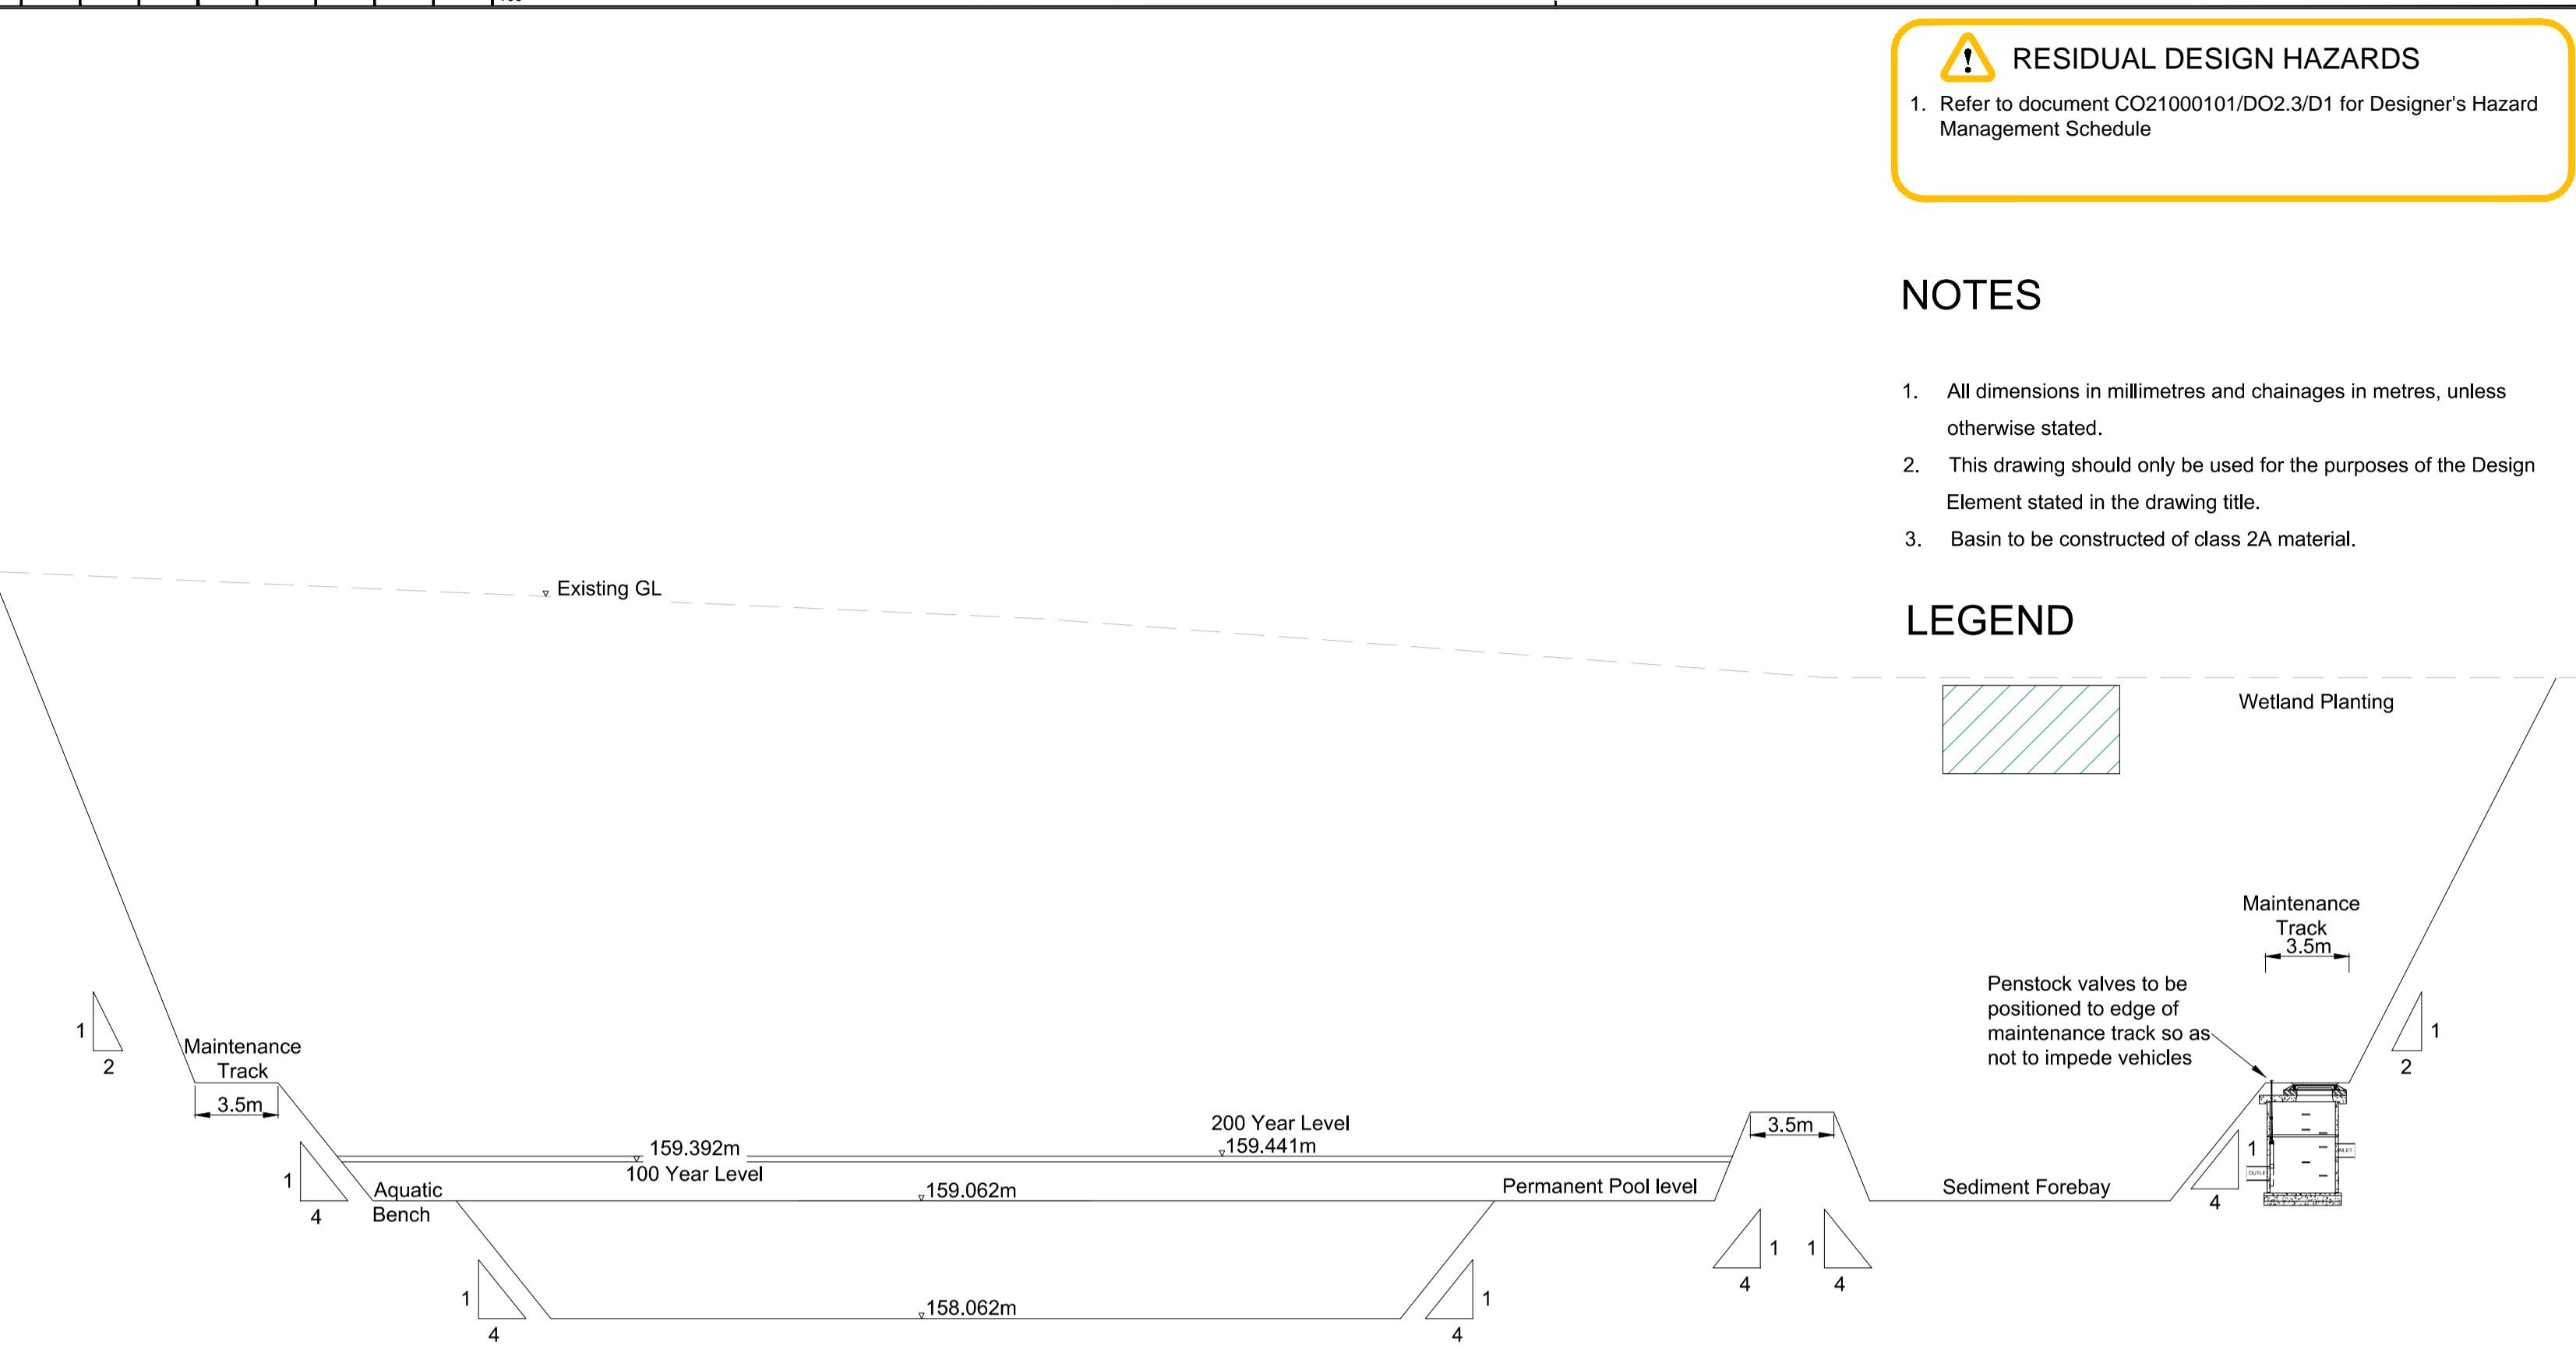
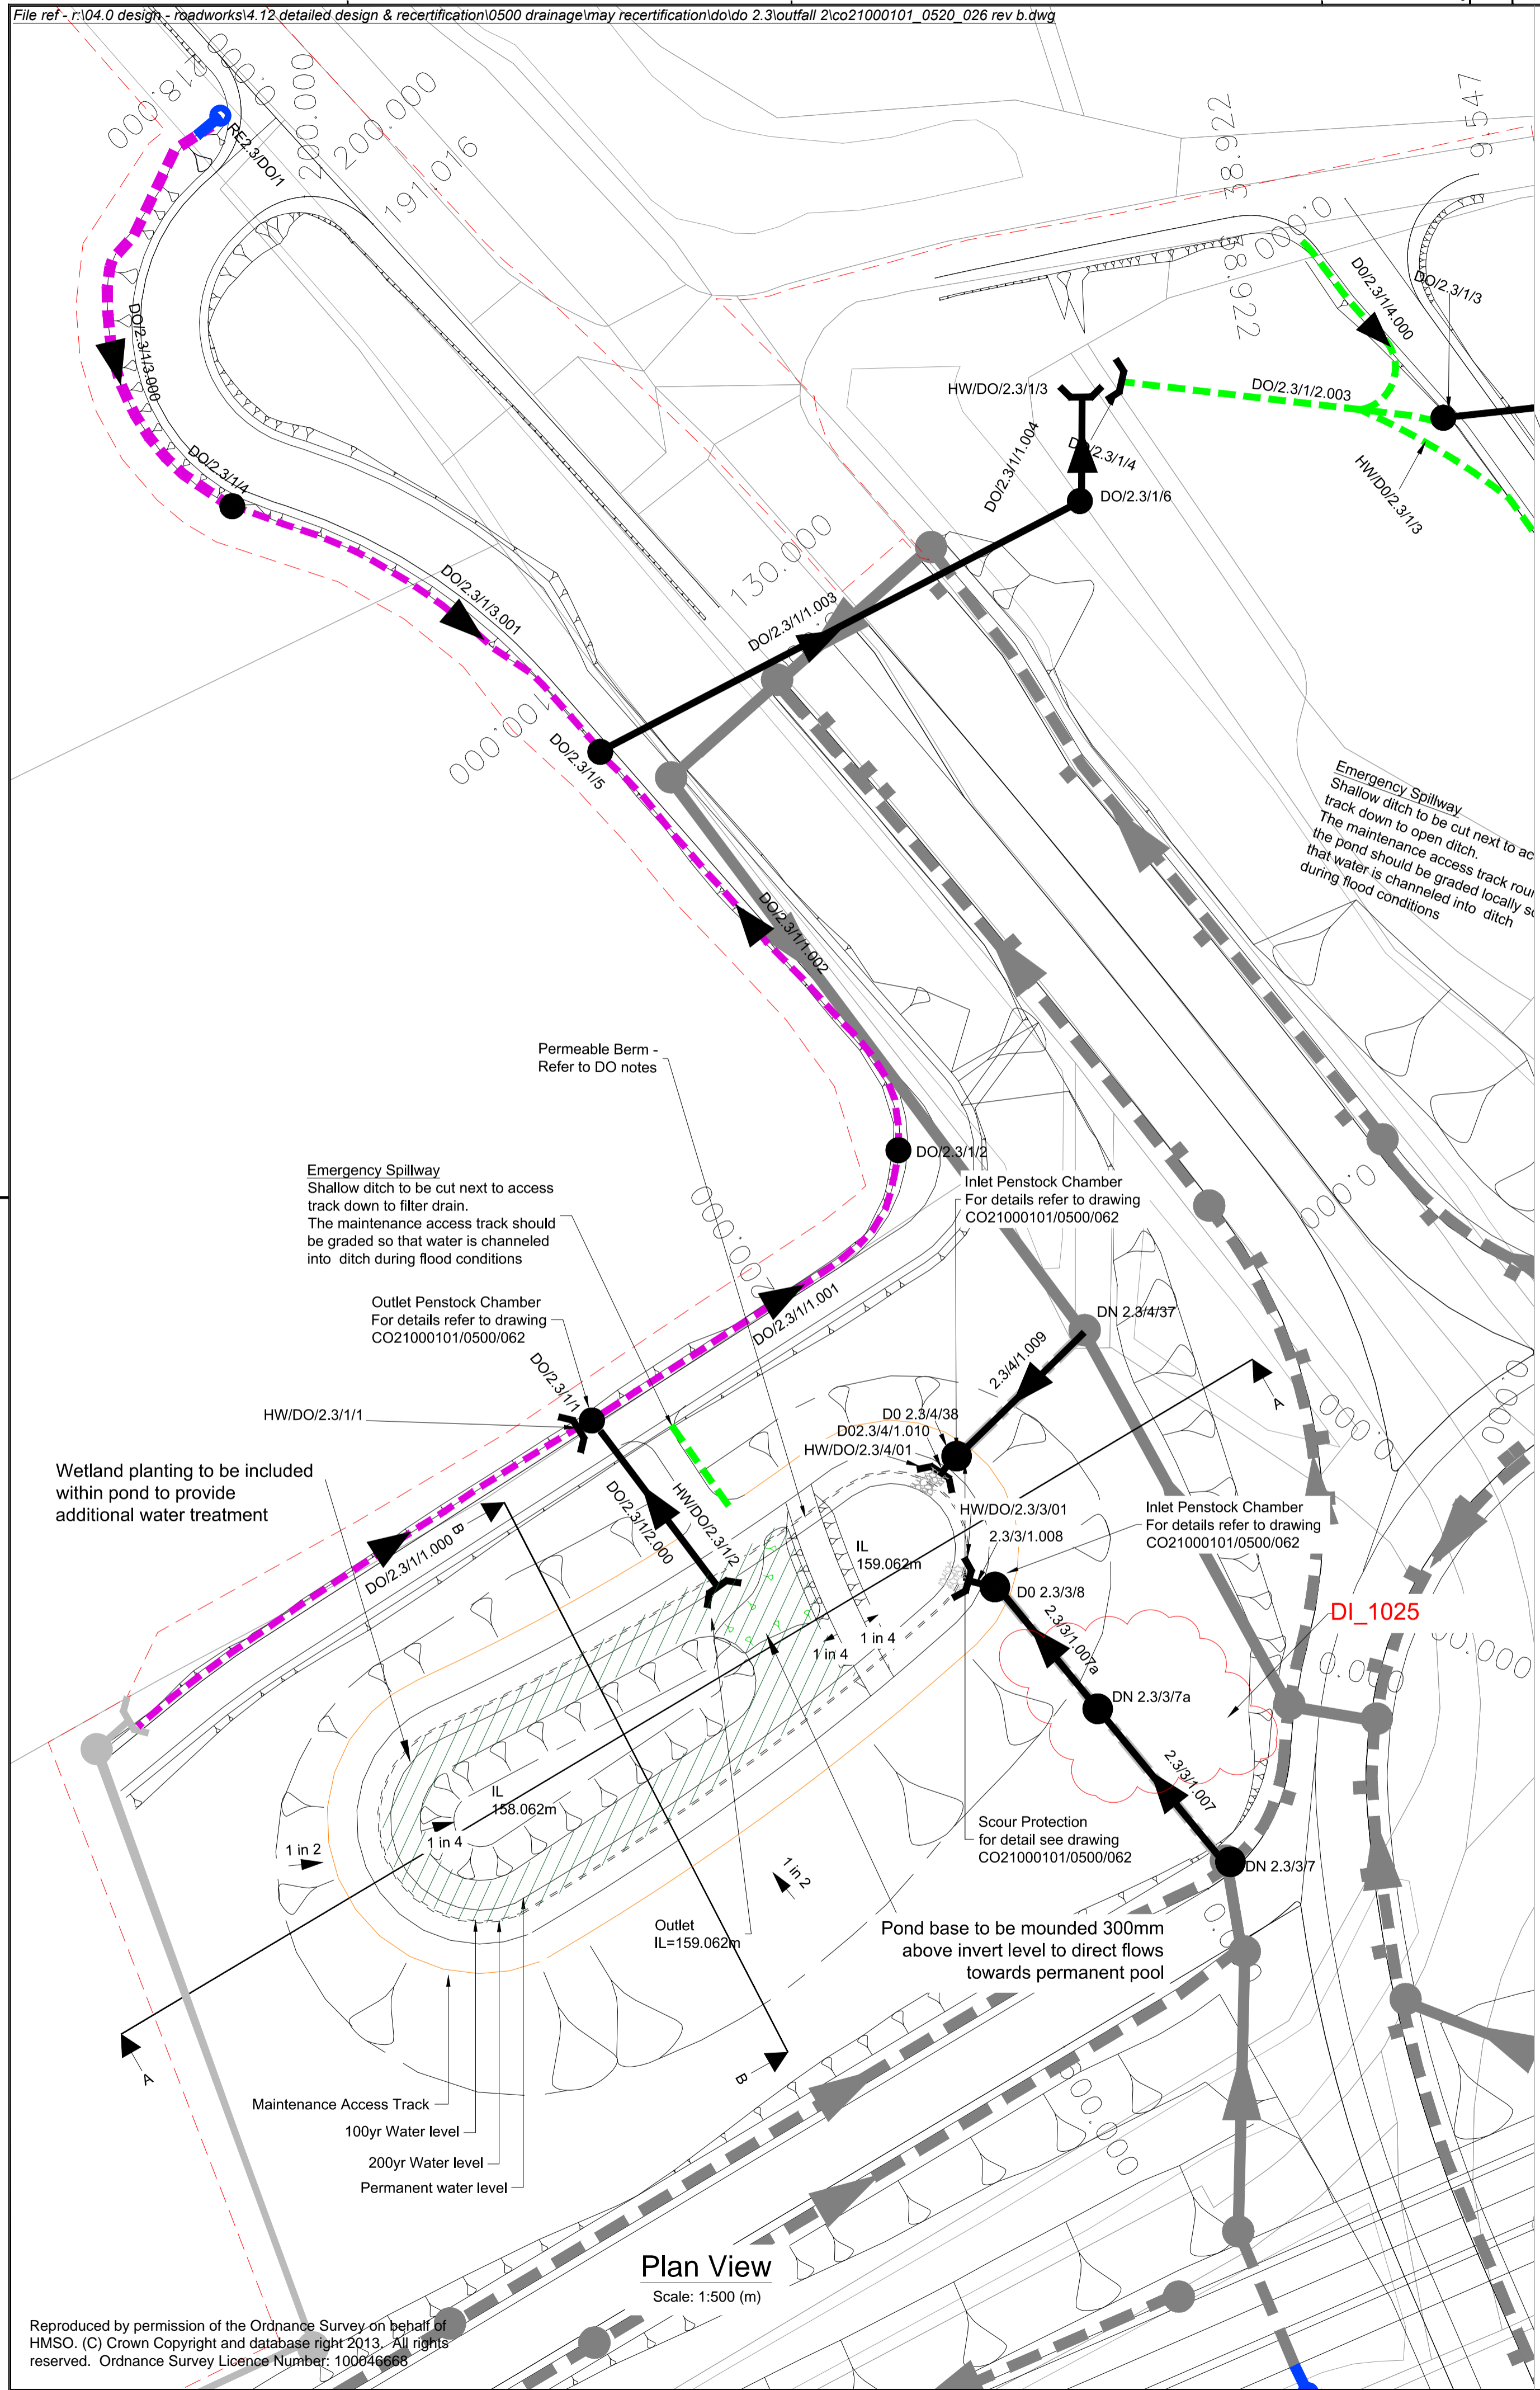


RESIDUAL DESIGN HAZARDS
 1. Refer to document CO21000101/DO2.3/D1 for Designer's Hazard Management Schedule

- NOTES**
- All dimensions in millimetres and chainages in metres, unless otherwise stated.
 - This drawing should only be used for the purposes of the Design Element stated in the drawing title.
 - Basin to be constructed of class 2A material.

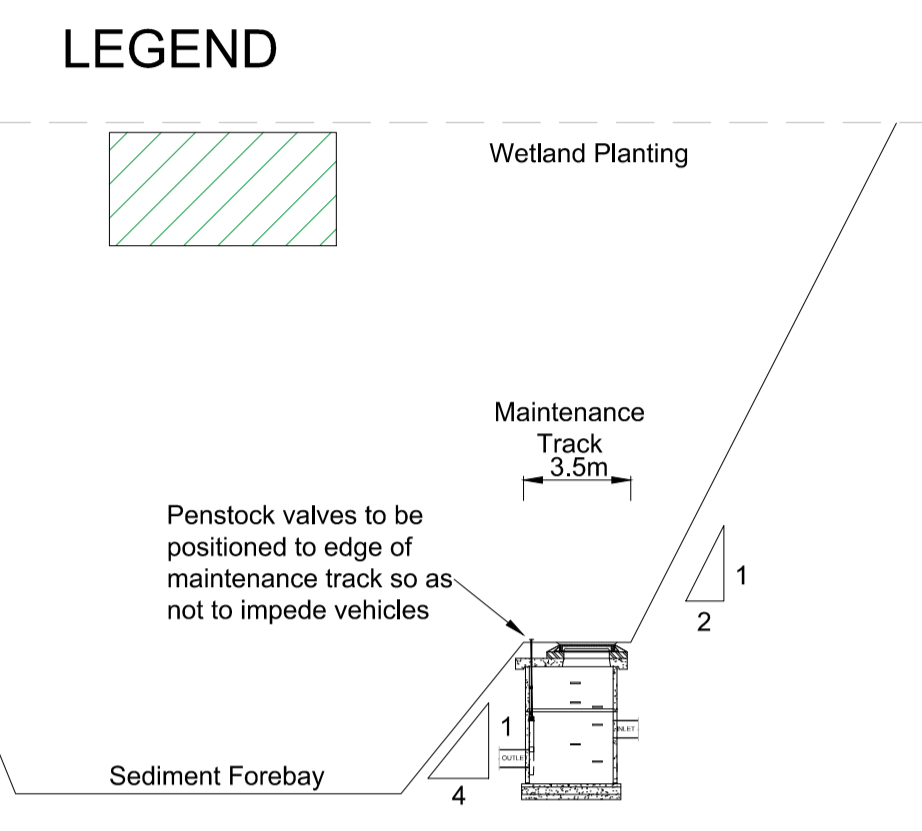

B	DI 1025 incorporated	SC	CM	23/05/17
A	DI 276, 320 and 388	GL	BL	31/03/16
Rev	Revision details	Chkd	Appd	Date

Drawn: JF	Preliminary
Design: TD	For Comment
Chkd: AW	For Review
Appd: GMacD	For Construction <input checked="" type="checkbox"/>
Date: 09/09/2014	As Constructed
	Other



Project Name
M8 M73 M74 MOTORWAY IMPROVEMENTS

Drawing Title
DRAINAGE OUTFALL Section 2.3 - Outfall 2 - Sections

Original Drawing Size : A1	Dimensions : Metres
Scale : As Shown	Copyright © Amey

Drawing No CO21000101/0520/026	Rev B
-----------------------------------	----------