


RESIDUAL DESIGN HAZARDS

1. Refer to document CO21000101/DO2.3/D1 for Designer's Hazard Management Schedule

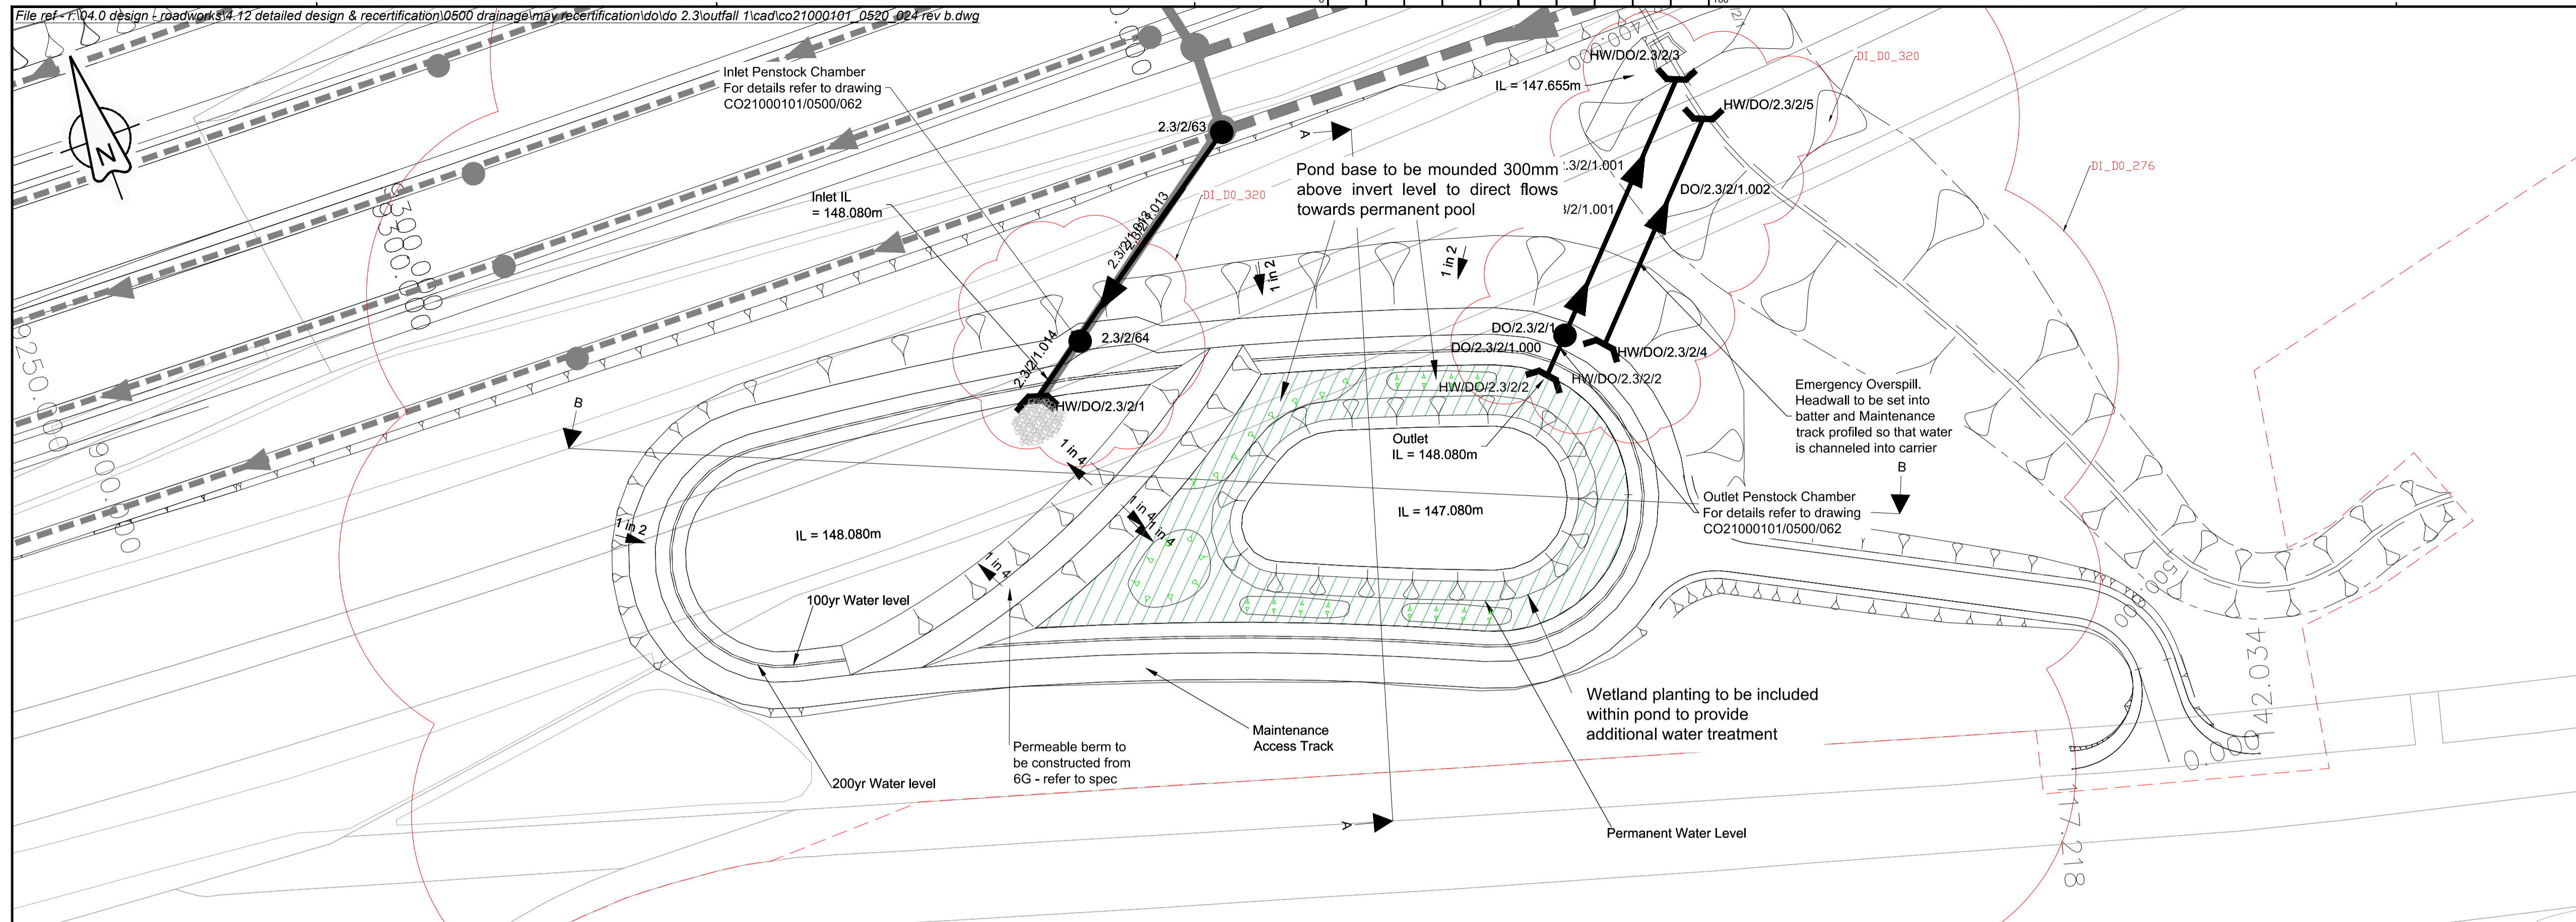


- NOTES**
- All dimensions in millimetres and chainages in metres, unless otherwise stated.
 - This drawing should only be used for the purposes of the Design Element stated in the drawing title.
 - Basin to be constructed of class 2A material.


LEGEND

Wetland Planting

Scale
250H:50V

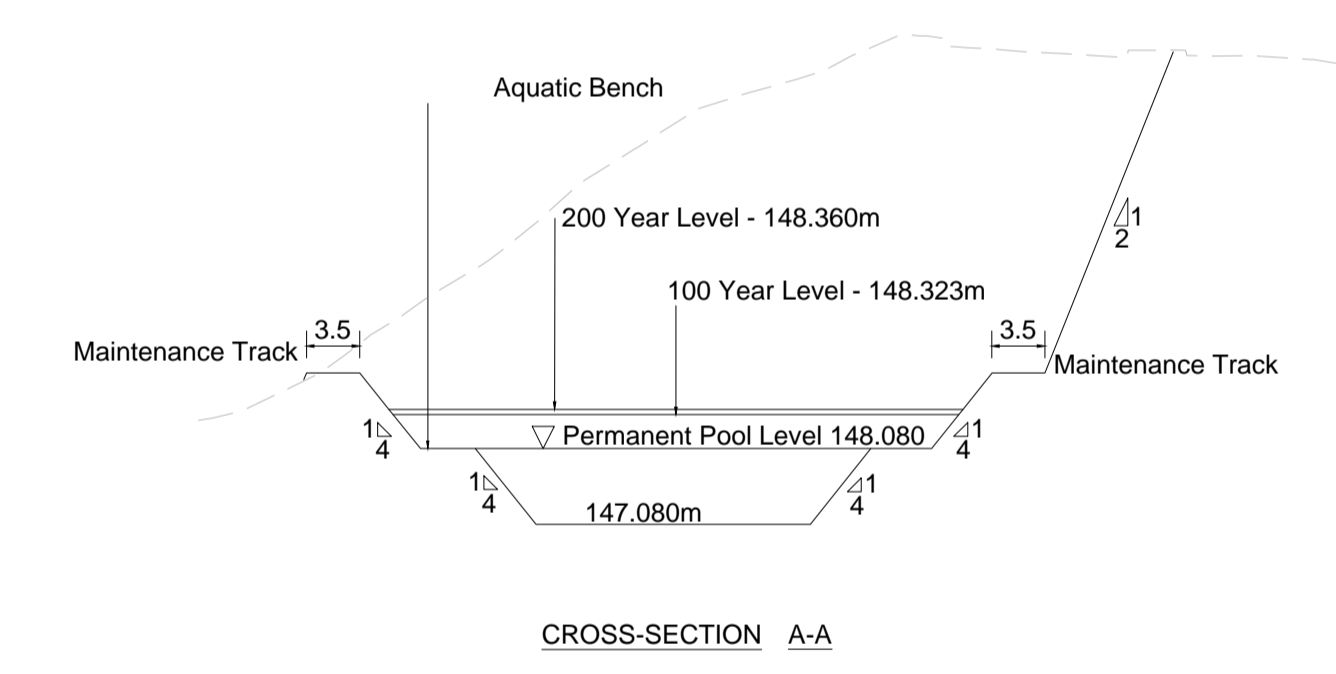

Scale
250H:50V

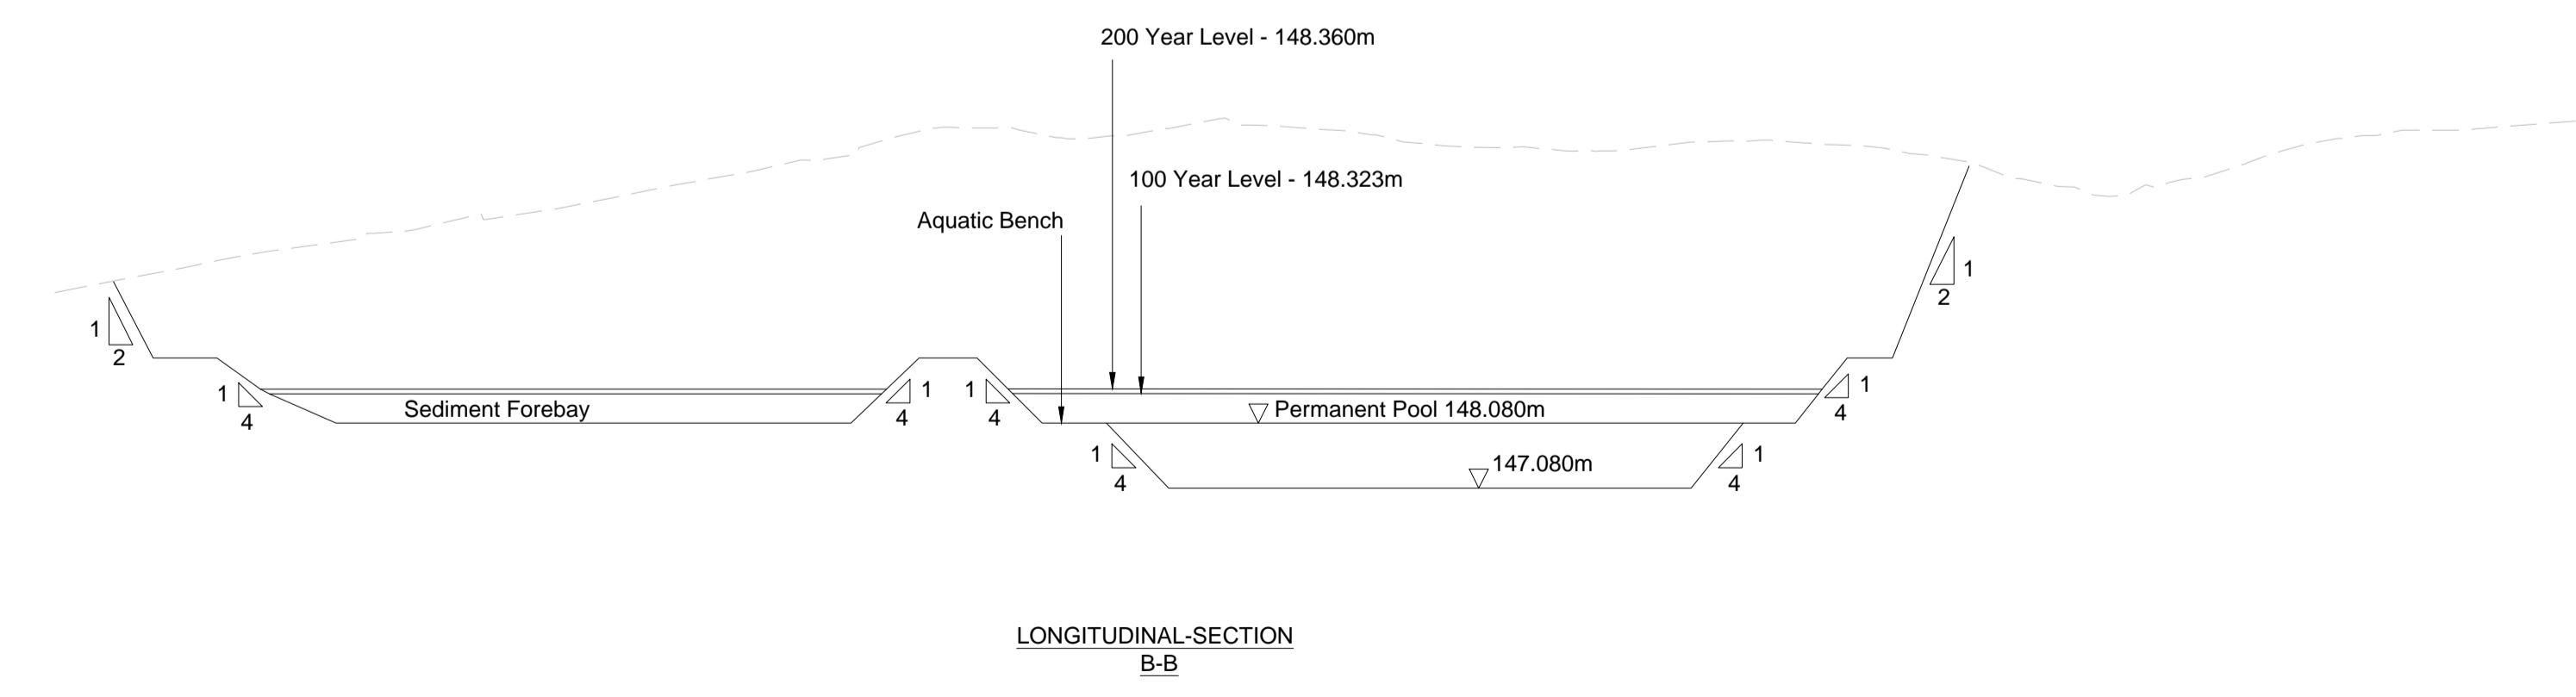

B	Wetland planting added	SC	CM	22/05/17
A	DI 276 and 320	GL	BL	31/03/16
Rev	Revision details	Chkd	Appd	Date

Drawn: PS	Preliminary
Design: SC	For Comment
Chkd: AW	For Review
Appd: GM	For Construction <input checked="" type="checkbox"/>
Date: 15/09/2014	As Constructed
	Other

M8 M73 M74 Motorway Improvements

Scottish Roads Partnership

RPS **amey**

Project Name
M8 M73 M74 MOTORWAY IMPROVEMENTS

Drawing Title
DRAINAGE OUTFALL Section 2.3 - Outfall 1 - Sections

Original Drawing Size : A1	Dimensions : Metres
Scale : 1:500	Copyright © Amey

Drawing No CO21000101/0520/024	Rev B
--	-----------------

