

LEGEND


- Structures
- SSE 275kV
- National Grid High Pressure Gas Main
- SGN High Pressure Gas Main
- Drainage Basin

Notes:

- The route options and junctions layout will be subject to further development as the scheme progresses. Connections to local accesses and Non-Motorised User routes will be developed following the identification of the preferred route option. Earthworks shown are indicative only.

© Crown copyright and database right (2019). All rights reserved. Ordnance Survey Licence number 100046668. Mapping obtained from Transport Scotland August 2018.

VIOLET_ROUTE_03F_ALG_P03 - LONGSECTION
SCALE: H 1:10000, V 1:2000, DATUM: 0.000

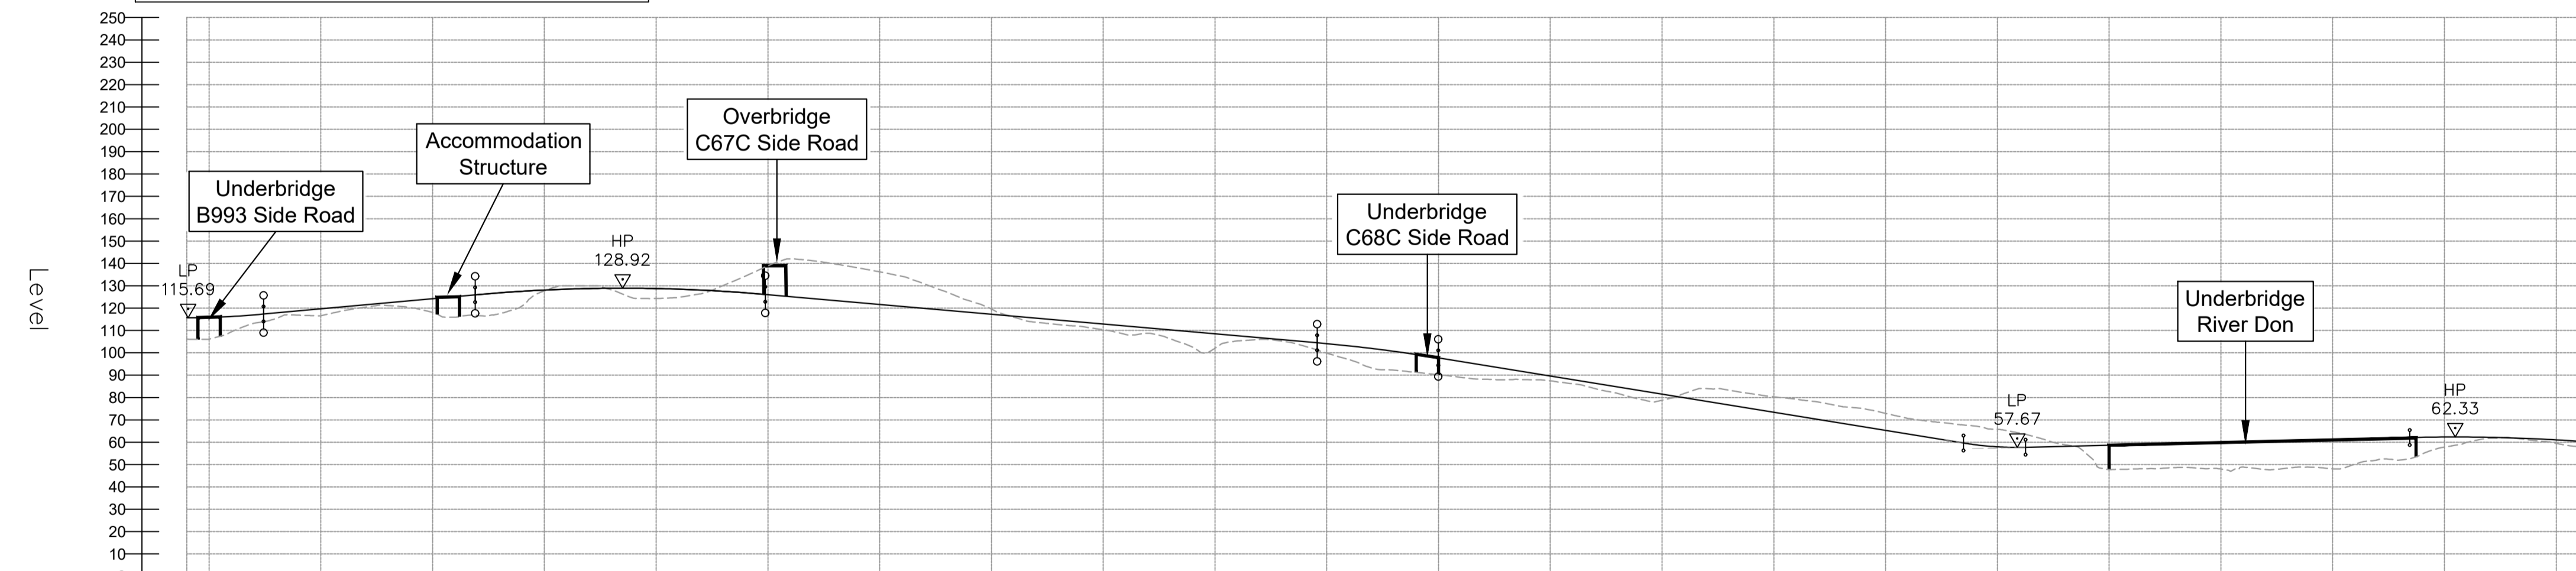

Proposed Road Level	115.693 115.819 116.237 116.947 117.858 118.765 119.671 120.577 121.483 122.389 123.296 124.202 125.108 559.082 560.000 560.906 561.812 562.718 563.624 564.530 565.436 566.342 567.248 568.
---------------------	---