

# Inspection Defect Summary Report



This report is produced from the WDM Limited RMS System and shows defects identified from inspections during the period between 14/05/2020 and 31/03/2022, and defects raised outside of inspections on the same Section(s) during this period.

(Section is 'JCT (L) POLQUHAP TO SKERRINGTON ROUNDABOUT',)

| Defect Reference  | Start m | End m | Item Type | Item Detail | Defect Category | Required Completion Date | Current Status | Completion Date | Location Description |
|---|---------|-------|-----------|-------------|-----------------|--------------------------|----------------|-----------------|----------------------|
| <b>13258/60 : JCT (L) POLQUHAP TO SKERRINGTON ROUNDABOUT</b>                      |         |       |           |             |                 |                          |                |                 |                      |
| Safety Inspection of A76 & A77 Ayr North V1 on 19 May 2020                        |         |       |           |             |                 |                          |                |                 |                      |
| No defects recorded   |         |       |           |             |                 |                          |                |                 |                      |
| Safety Inspection of A76 & A77 Ayr North V1 on 26 May 2020                        |         |       |           |             |                 |                          |                |                 |                      |
| No defects recorded   |         |       |           |             |                 |                          |                |                 |                      |
| Safety Inspection of A76 & A77 Ayr North V1 on 02 June 2020                       |         |       |           |             |                 |                          |                |                 |                      |
| No defects recorded   |         |       |           |             |                 |                          |                |                 |                      |
| Safety Inspection of A76 & A77 Ayr North V1 on 09 June 2020                       |         |       |           |             |                 |                          |                |                 |                      |
| No defects recorded   |         |       |           |             |                 |                          |                |                 |                      |
| Safety Inspection of A76 & A77 Ayr North V1 on 16 June 2020                       |         |       |           |             |                 |                          |                |                 |                      |
| No defects recorded   |         |       |           |             |                 |                          |                |                 |                      |
| Safety Inspection of A76 & A77 Ayr North V1 on 23 June 2020                       |         |       |           |             |                 |                          |                |                 |                      |
| No defects recorded   |         |       |           |             |                 |                          |                |                 |                      |
| Safety Inspection of A76 & A77 Ayr North V1 on 30 June 2020                       |         |       |           |             |                 |                          |                |                 |                      |
| No defects recorded   |         |       |           |             |                 |                          |                |                 |                      |
| Safety Inspection of A76 & A77 Ayr North V1 on 07 July 2020                       |         |       |           |             |                 |                          |                |                 |                      |
| No defects recorded   |         |       |           |             |                 |                          |                |                 |                      |
| Safety Inspection of A76 & A77 Ayr North V1 on 14 July 2020                       |         |       |           |             |                 |                          |                |                 |                      |
| No defects recorded   |         |       |           |             |                 |                          |                |                 |                      |
| Safety Inspection of A76 & A77 Ayr North V1 on 21 July 2020                       |         |       |           |             |                 |                          |                |                 |                      |
| No defects recorded   |         |       |           |             |                 |                          |                |                 |                      |
| Safety Inspection of A76 & A77 Ayr North V1 on 28 July 2020                       |         |       |           |             |                 |                          |                |                 |                      |
| No defects recorded   |         |       |           |             |                 |                          |                |                 |                      |
| Safety Inspection of A76 & A77 Ayr North V1 on 04 August 2020                     |         |       |           |             |                 |                          |                |                 |                      |
| No defects recorded   |         |       |           |             |                 |                          |                |                 |                      |
| Safety Inspection of A76 & A77 Ayr North V1 on 11 August 2020                     |         |       |           |             |                 |                          |                |                 |                      |
| No defects recorded   |         |       |           |             |                 |                          |                |                 |                      |
| Safety Inspection of NSW A78_A76 Ayr Safety Inspection Route on 29 September 2020 |         |       |           |             |                 |                          |                |                 |                      |
| No defects recorded   |         |       |           |             |                 |                          |                |                 |                      |
| Safety Patrol of NSW A78_A76 Ayr Winter Safety Patrol Route on 02 October 2020    |         |       |           |             |                 |                          |                |                 |                      |
| No defects recorded   |         |       |           |             |                 |                          |                |                 |                      |
| Safety Inspection of NSW A78_A76 Ayr Safety Inspection Route on 06 October 2020   |         |       |           |             |                 |                          |                |                 |                      |
| No defects recorded   |         |       |           |             |                 |                          |                |                 |                      |
| Safety Patrol of NSW A78_A76 Ayr Winter Safety Patrol Route on 09 October 2020    |         |       |           |             |                 |                          |                |                 |                      |
| No defects recorded   |         |       |           |             |                 |                          |                |                 |                      |
| Safety Inspection of NSW A78_A76 Ayr Safety Inspection Route on 13 October 2020   |         |       |           |             |                 |                          |                |                 |                      |
| No defects recorded   |         |       |           |             |                 |                          |                |                 |                      |
| Safety Patrol of NSW A78_A76 Ayr Winter Safety Patrol Route on 16 October 2020    |         |       |           |             |                 |                          |                |                 |                      |
| No defects recorded   |         |       |           |             |                 |                          |                |                 |                      |
| Safety Inspection of NSW A78_A76 Ayr Safety Inspection Route on 20 October 2020   |         |       |           |             |                 |                          |                |                 |                      |
| No defects recorded   |         |       |           |             |                 |                          |                |                 |                      |
| Safety Patrol of NSW A78_A76 Ayr Winter Safety Patrol Route on 23 October 2020    |         |       |           |             |                 |                          |                |                 |                      |
| No defects recorded   |         |       |           |             |                 |                          |                |                 |                      |
| Safety Inspection of NSW A78_A76 Ayr Safety Inspection Route on 27 October 2020   |         |       |           |             |                 |                          |                |                 |                      |
| No defects recorded   |         |       |           |             |                 |                          |                |                 |                      |
| Safety Patrol of NSW A78_A76 Ayr Winter Safety Patrol Route on 30 October 2020    |         |       |           |             |                 |                          |                |                 |                      |
| No defects recorded   |         |       |           |             |                 |                          |                |                 |                      |
| Safety Inspection of NSW A78_A76 Ayr Safety Inspection Route on 03 November 2020  |         |       |           |             |                 |                          |                |                 |                      |
| No defects recorded   |         |       |           |             |                 |                          |                |                 |                      |
| Safety Patrol of NSW A78_A76 Ayr Winter Safety Patrol Route on 06 November 2020   |         |       |           |             |                 |                          |                |                 |                      |
| No defects recorded   |         |       |           |             |                 |                          |                |                 |                      |
| Safety Inspection of NSW A78_A76 Ayr Safety Inspection Route on 10 November 2020  |         |       |           |             |                 |                          |                |                 |                      |
| No defects recorded   |         |       |           |             |                 |                          |                |                 |                      |
| Safety Patrol of NSW A78_A76 Ayr Winter Safety Patrol Route on 13 November 2020   |         |       |           |             |                 |                          |                |                 |                      |
| No defects recorded   |         |       |           |             |                 |                          |                |                 |                      |
| Safety Inspection of NSW A78_A76 Ayr Safety Inspection Route on 17 November 2020  |         |       |           |             |                 |                          |                |                 |                      |
| No defects recorded   |         |       |           |             |                 |                          |                |                 |                      |
| Safety Patrol of NSW A78_A76 Ayr Winter Safety Patrol Route on 20 November 2020   |         |       |           |             |                 |                          |                |                 |                      |
| No defects recorded   |         |       |           |             |                 |                          |                |                 |                      |

| Defect Reference  | Start<br>m | End<br>m | Item Type | Item Detail        | Defect<br>Category | Required<br>Completion Date | Current Status       | Completion<br>Date | Location Description                                |
|---|------------|----------|-----------|--------------------|--------------------|-----------------------------|----------------------|--------------------|---|
| <b>Safety Inspection of NSW A78_A76 Ayr Safety Inspection Route on 24 November 2020</b> |            |          |           |                    |                    |                             |                      |                    |   |
| <i>No defects recorded</i>  |            |          |           |                    |                    |                             |                      |                    |   |
| <b>Safety Patrol of NSW A78_A76 Ayr Winter Safety Patrol Route on 27 November 2020</b>  |            |          |           |                    |                    |                             |                      |                    |   |
| <i>No defects recorded</i>  |            |          |           |                    |                    |                             |                      |                    |   |
| <b>Safety Inspection of NSW A78_A76 Ayr Safety Inspection Route on 01 December 2020</b> |            |          |           |                    |                    |                             |                      |                    |   |
| NSW75608406-237941691   | 150m       | 150m     | MANHOLE   | Blockage<br>(BLOK) | CAT 1              | 29/12/2020                  | Completed<br>Defects | 18/12/2020         | A76 sth of boreland layby sth of<br>skerrington rbt |
| <b>Safety Patrol of NSW A78_A76 Ayr Winter Safety Patrol Route on 04 December 2020</b>  |            |          |           |                    |                    |                             |                      |                    |   |
| <i>No defects recorded</i>  |            |          |           |                    |                    |                             |                      |                    |   |
| <b>Safety Inspection of NSW A78_A76 Ayr Safety Inspection Route on 08 December 2020</b> |            |          |           |                    |                    |                             |                      |                    |   |
| <i>No defects recorded</i>  |            |          |           |                    |                    |                             |                      |                    |   |
| <b>Safety Patrol of NSW A78_A76 Ayr Winter Safety Patrol Route on 11 December 2020</b>  |            |          |           |                    |                    |                             |                      |                    |   |
| <i>No defects recorded</i>  |            |          |           |                    |                    |                             |                      |                    |   |
| <b>Safety Inspection of NSW A78_A76 Ayr Safety Inspection Route on 15 December 2020</b> |            |          |           |                    |                    |                             |                      |                    |   |
| <i>No defects recorded</i>  |            |          |           |                    |                    |                             |                      |                    |   |
| <b>Safety Patrol of NSW A78_A76 Ayr Winter Safety Patrol Route on 22 December 2020</b>  |            |          |           |                    |                    |                             |                      |                    |   |
| <i>No defects recorded</i>  |            |          |           |                    |                    |                             |                      |                    |   |
| <b>Safety Inspection of NSW A78_A76 Ayr Safety Inspection Route on 22 December 2020</b> |            |          |           |                    |                    |                             |                      |                    |   |
| <i>No defects recorded</i>  |            |          |           |                    |                    |                             |                      |                    |   |
| <b>Safety Patrol of NSW A78_A76 Ayr Winter Safety Patrol Route on 26 December 2020</b>  |            |          |           |                    |                    |                             |                      |                    |   |
| <i>No defects recorded</i>  |            |          |           |                    |                    |                             |                      |                    |   |
| <b>Safety Inspection of NSW A78_A76 Ayr Safety Inspection Route on 29 December 2020</b> |            |          |           |                    |                    |                             |                      |                    |   |
| <i>No defects recorded</i>  |            |          |           |                    |                    |                             |                      |                    |   |
| <b>Safety Patrol of NSW A78_A76 Ayr Winter Safety Patrol Route on 04 January 2021</b>   |            |          |           |                    |                    |                             |                      |                    |   |
| <i>No defects recorded</i>  |            |          |           |                    |                    |                             |                      |                    |   |
| <b>Safety Inspection of NSW A78_A76 Ayr Safety Inspection Route on 05 January 2021</b>  |            |          |           |                    |                    |                             |                      |                    |   |
| <i>No defects recorded</i>  |            |          |           |                    |                    |                             |                      |                    |   |
| <b>Safety Patrol of NSW A78_A76 Ayr Winter Safety Patrol Route on 08 January 2021</b>   |            |          |           |                    |                    |                             |                      |                    |   |
| <i>No defects recorded</i>  |            |          |           |                    |                    |                             |                      |                    |   |
| <b>Safety Inspection of NSW A78_A76 Ayr Safety Inspection Route on 12 January 2021</b>  |            |          |           |                    |                    |                             |                      |                    |   |
| <i>No defects recorded</i>  |            |          |           |                    |                    |                             |                      |                    |   |
| <b>Safety Patrol of NSW A78_A76 Ayr Winter Safety Patrol Route on 15 January 2021</b>   |            |          |           |                    |                    |                             |                      |                    |   |
| <i>No defects recorded</i>  |            |          |           |                    |                    |                             |                      |                    |   |
| <b>Safety Inspection of NSW A78_A76 Ayr Safety Inspection Route on 19 January 2021</b>  |            |          |           |                    |                    |                             |                      |                    |   |
| <i>No defects recorded</i>  |            |          |           |                    |                    |                             |                      |                    |   |
| <b>Safety Patrol of NSW A78_A76 Ayr Winter Safety Patrol Route on 22 January 2021</b>   |            |          |           |                    |                    |                             |                      |                    |   |
| <i>No defects recorded</i>  |            |          |           |                    |                    |                             |                      |                    |   |
| <b>Safety Inspection of NSW A78_A76 Ayr Safety Inspection Route on 26 January 2021</b>  |            |          |           |                    |                    |                             |                      |                    |   |
| <i>No defects recorded</i>  |            |          |           |                    |                    |                             |                      |                    |   |
| <b>Safety Patrol of NSW A78_A76 Ayr Winter Safety Patrol Route on 29 January 2021</b>   |            |          |           |                    |                    |                             |                      |                    |   |
| <i>No defects recorded</i>  |            |          |           |                    |                    |                             |                      |                    |   |
| <b>Safety Inspection of NSW A78_A76 Ayr Safety Inspection Route on 02 February 2021</b> |            |          |           |                    |                    |                             |                      |                    |   |
| <i>No defects recorded</i>  |            |          |           |                    |                    |                             |                      |                    |   |
| <b>Safety Patrol of NSW A78_A76 Ayr Winter Safety Patrol Route on 05 February 2021</b>  |            |          |           |                    |                    |                             |                      |                    |   |
| <i>No defects recorded</i>  |            |          |           |                    |                    |                             |                      |                    |   |
| <b>Safety Inspection of NSW A78_A76 Ayr Safety Inspection Route on 11 February 2021</b> |            |          |           |                    |                    |                             |                      |                    |   |
| <i>No defects recorded</i>  |            |          |           |                    |                    |                             |                      |                    |   |
| <b>Safety Patrol of NSW A78_A76 Ayr Winter Safety Patrol Route on 12 February 2021</b>  |            |          |           |                    |                    |                             |                      |                    |   |
| <i>No defects recorded</i>  |            |          |           |                    |                    |                             |                      |                    |   |
| <b>Safety Inspection of NSW A78_A76 Ayr Safety Inspection Route on 16 February 2021</b> |            |          |           |                    |                    |                             |                      |                    |   |
| <i>No defects recorded</i>  |            |          |           |                    |                    |                             |                      |                    |   |
| <b>Safety Patrol of NSW A78_A76 Ayr Winter Safety Patrol Route on 19 February 2021</b>  |            |          |           |                    |                    |                             |                      |                    |   |
| <i>No defects recorded</i>  |            |          |           |                    |                    |                             |                      |                    |   |
| <b>Safety Inspection of NSW A78_A76 Ayr Safety Inspection Route on 23 February 2021</b> |            |          |           |                    |                    |                             |                      |                    |   |
| <i>No defects recorded</i>  |            |          |           |                    |                    |                             |                      |                    |   |
| <b>Safety Patrol of NSW A78_A76 Ayr Winter Safety Patrol Route on 26 February 2021</b>  |            |          |           |                    |                    |                             |                      |                    |   |
| <i>No defects recorded</i>  |            |          |           |                    |                    |                             |                      |                    |   |
| <b>Safety Inspection of NSW A78_A76 Ayr Safety Inspection Route on 02 March 2021</b>    |            |          |           |                    |                    |                             |                      |                    |   |
| <i>No defects recorded</i>  |            |          |           |                    |                    |                             |                      |                    |   |
| <b>Safety Patrol of NSW A78_A76 Ayr Winter Safety Patrol Route on 05 March 2021</b>     |            |          |           |                    |                    |                             |                      |                    |   |
| <i>No defects recorded</i>  |            |          |           |                    |                    |                             |                      |                    |   |
| <b>Safety Inspection of NSW A78_A76 Ayr Safety Inspection Route on 09 March 2021</b>    |            |          |           |                    |                    |                             |                      |                    |   |
| <i>No defects recorded</i>  |            |          |           |                    |                    |                             |                      |                    |   |
| <b>Safety Patrol of NSW A78_A76 Ayr Winter Safety Patrol Route on 12 March 2021</b>     |            |          |           |                    |                    |                             |                      |                    |   |
| <i>No defects recorded</i>  |            |          |           |                    |                    |                             |                      |                    |   |
| <b>Safety Inspection of NSW A78_A76 Ayr Safety Inspection Route on 16 March 2021</b>    |            |          |           |                    |                    |                             |                      |                    |   |

| Defect Reference   | Start<br>m | End<br>m | Item Type     | Item Detail    | Defect<br>Category | Required<br>Completion Date | Current Status       | Completion<br>Date | Location Description  |
|--|------------|----------|---------------|----------------|--------------------|-----------------------------|----------------------|--------------------|---|
| <i>No defects recorded</i>   |            |          |               |                |                    |                             |                      |                    |   |
| <b>Safety Patrol of NSW A78_A76 Ayr Winter Safety Patrol Route on 19 March 2021</b>      |            |          |               |                |                    |                             |                      |                    |   |
| <i>No defects recorded</i>   |            |          |               |                |                    |                             |                      |                    |   |
| <b>Safety Inspection of NSW A78_A76 Ayr Safety Inspection Route on 23 March 2021</b>     |            |          |               |                |                    |                             |                      |                    |   |
| <i>No defects recorded</i>   |            |          |               |                |                    |                             |                      |                    |   |
| <b>Safety Patrol of NSW A78_A76 Ayr Winter Safety Patrol Route on 26 March 2021</b>      |            |          |               |                |                    |                             |                      |                    |   |
| <i>No defects recorded</i>   |            |          |               |                |                    |                             |                      |                    |   |
| <b>Safety Inspection of NSW A78_A76 Ayr Safety Inspection Route on 30 March 2021</b>     |            |          |               |                |                    |                             |                      |                    |   |
| <i>No defects recorded</i>   |            |          |               |                |                    |                             |                      |                    |   |
| <b>Safety Inspection of NSW A78_A76 Ayr Safety Inspection Route on 06 April 2021</b>     |            |          |               |                |                    |                             |                      |                    |   |
| <i>No defects recorded</i>   |            |          |               |                |                    |                             |                      |                    |   |
| <b>Safety Inspection of NSW A78_A76 Ayr Safety Inspection Route on 13 April 2021</b>     |            |          |               |                |                    |                             |                      |                    |   |
| <i>No defects recorded</i>   |            |          |               |                |                    |                             |                      |                    |   |
| <b>Safety Inspection of NSW A78_A76 Ayr Safety Inspection Route on 20 April 2021</b>     |            |          |               |                |                    |                             |                      |                    |   |
| <i>No defects recorded</i>   |            |          |               |                |                    |                             |                      |                    |   |
| <b>Safety Inspection of NSW A78_A76 Ayr Safety Inspection Route on 27 April 2021</b>     |            |          |               |                |                    |                             |                      |                    |   |
| <i>No defects recorded</i>   |            |          |               |                |                    |                             |                      |                    |   |
| <b>Safety Inspection of NSW A78_A76 Ayr Safety Inspection Route on 04 May 2021</b>       |            |          |               |                |                    |                             |                      |                    |   |
| <i>No defects recorded</i>   |            |          |               |                |                    |                             |                      |                    |   |
| <b>Safety Inspection of NSW A78_A76 Ayr Safety Inspection Route on 11 May 2021</b>       |            |          |               |                |                    |                             |                      |                    |   |
| <i>No defects recorded</i>   |            |          |               |                |                    |                             |                      |                    |   |
| <b>Safety Inspection of NSW A78_A76 Ayr Safety Inspection Route on 18 May 2021</b>       |            |          |               |                |                    |                             |                      |                    |   |
| <i>No defects recorded</i>   |            |          |               |                |                    |                             |                      |                    |   |
| <b>Safety Inspection of NSW A78_A76 Ayr Safety Inspection Route on 25 May 2021</b>       |            |          |               |                |                    |                             |                      |                    |   |
| <i>No defects recorded</i>   |            |          |               |                |                    |                             |                      |                    |   |
| <b>Safety Inspection of NSW A78_A76 Ayr Safety Inspection Route on 01 June 2021</b>      |            |          |               |                |                    |                             |                      |                    |   |
| <i>No defects recorded</i>   |            |          |               |                |                    |                             |                      |                    |   |
| <b>Safety Inspection of NSW A78_A76 Ayr Safety Inspection Route on 08 June 2021</b>      |            |          |               |                |                    |                             |                      |                    |   |
| <i>No defects recorded</i>   |            |          |               |                |                    |                             |                      |                    |   |
| <b>Safety Inspection of NSW A78_A76 Ayr Safety Inspection Route on 15 June 2021</b>      |            |          |               |                |                    |                             |                      |                    |   |
| <i>No defects recorded</i>   |            |          |               |                |                    |                             |                      |                    |   |
| <b>Safety Inspection of NSW A78_A76 Ayr Safety Inspection Route on 22 June 2021</b>      |            |          |               |                |                    |                             |                      |                    |   |
| <i>No defects recorded</i>   |            |          |               |                |                    |                             |                      |                    |   |
| <b>Safety Inspection of NSW A78_A76 Ayr Safety Inspection Route on 29 June 2021</b>      |            |          |               |                |                    |                             |                      |                    |   |
| NSW75675532-238194063  | 44m        | 44m      | GULLY         | Other (OTHR)   | CAT 1              | 27/07/2021                  | Completed<br>Defects | 15/07/2021         | A76 sb cw opposite jct for<br>polquhap sth of skerngton rbt |
| <b>Safety Inspection of NSW A78_A76 Ayr Safety Inspection Route on 06 July 2021</b>      |            |          |               |                |                    |                             |                      |                    |   |
| <i>No defects recorded</i>   |            |          |               |                |                    |                             |                      |                    |   |
| <b>Safety Inspection of NSW A78_A76 Ayr Safety Inspection Route on 13 July 2021</b>      |            |          |               |                |                    |                             |                      |                    |   |
| <i>No defects recorded</i>   |            |          |               |                |                    |                             |                      |                    |   |
| <b>Safety Inspection of NSW A78_A76 Ayr Safety Inspection Route on 20 July 2021</b>      |            |          |               |                |                    |                             |                      |                    |   |
| <i>No defects recorded</i>   |            |          |               |                |                    |                             |                      |                    |   |
| <b>Safety Inspection of NSW A78_A76 Ayr Safety Inspection Route on 27 July 2021</b>      |            |          |               |                |                    |                             |                      |                    |   |
| <i>No defects recorded</i>   |            |          |               |                |                    |                             |                      |                    |   |
| <b>Safety Inspection of NSW A78_A76 Ayr Safety Inspection Route on 03 August 2021</b>    |            |          |               |                |                    |                             |                      |                    |   |
| <i>No defects recorded</i>   |            |          |               |                |                    |                             |                      |                    |   |
| <b>Safety Inspection of NSW A78_A76 Ayr Safety Inspection Route on 10 August 2021</b>    |            |          |               |                |                    |                             |                      |                    |   |
| <i>No defects recorded</i>   |            |          |               |                |                    |                             |                      |                    |   |
| <b>Safety Inspection of NSW A78_A76 Ayr Safety Inspection Route on 17 August 2021</b>    |            |          |               |                |                    |                             |                      |                    |   |
| <i>No defects recorded</i>   |            |          |               |                |                    |                             |                      |                    |   |
| <b>Safety Inspection of NSW A78_A76 Ayr Safety Inspection Route on 24 August 2021</b>    |            |          |               |                |                    |                             |                      |                    |   |
| <i>No defects recorded</i>   |            |          |               |                |                    |                             |                      |                    |   |
| <b>Safety Inspection of NSW A78_A76 Ayr Safety Inspection Route on 31 August 2021</b>    |            |          |               |                |                    |                             |                      |                    |   |
| <i>No defects recorded</i>   |            |          |               |                |                    |                             |                      |                    |   |
| <b>Safety Inspection of NSW A78_A76 Ayr Safety Inspection Route on 07 September 2021</b> |            |          |               |                |                    |                             |                      |                    |   |
| <i>No defects recorded</i>   |            |          |               |                |                    |                             |                      |                    |   |
| <b>Safety Inspection of NSW A78_A76 Ayr Safety Inspection Route on 21 September 2021</b> |            |          |               |                |                    |                             |                      |                    |   |
| <i>No defects recorded</i>   |            |          |               |                |                    |                             |                      |                    |   |
| <b>Safety Inspection of NSW A78_A76 Ayr Safety Inspection Route on 28 September 2021</b> |            |          |               |                |                    |                             |                      |                    |   |
| <i>No defects recorded</i>   |            |          |               |                |                    |                             |                      |                    |   |
| <b>Safety Patrol of NSW A78_A76 Ayr Winter Safety Patrol Route on 01 October 2021</b>    |            |          |               |                |                    |                             |                      |                    |   |
| <i>No defects recorded</i>   |            |          |               |                |                    |                             |                      |                    |   |
| <b>Safety Inspection of NSW A78_A76 Ayr Safety Inspection Route on 05 October 2021</b>   |            |          |               |                |                    |                             |                      |                    |   |
| NSW75735832-238409452  | 1,702m     | 1,702m   | TRAFFIC_SIGNS | Missing (MISS) | CAT 1              | 02/11/2021                  | Completed<br>Defects | 05/10/2021         | A76 sb verge sth of skerrington<br>rbt                      |

| Defect Reference  | Start<br>m | End<br>m | Item Type | Item Detail | Defect<br>Category | Required<br>Completion Date | Current Status | Completion<br>Date | Location Description |
|---|------------|----------|-----------|-------------|--------------------|-----------------------------|----------------|--------------------|----------------------|
| <b>Safety Patrol of NSW A78_A76 Ayr Winter Safety Patrol Route on 08 October 2021</b>   |            |          |           |             |                    |                             |                |                    |                      |
| <i>No defects recorded</i>  |            |          |           |             |                    |                             |                |                    |                      |
| <b>Safety Inspection of NSW A78_A76 Ayr Safety Inspection Route on 12 October 2021</b>  |            |          |           |             |                    |                             |                |                    |                      |
| <i>No defects recorded</i>  |            |          |           |             |                    |                             |                |                    |                      |
| <b>Safety Patrol of NSW A78_A76 Ayr Winter Safety Patrol Route on 15 October 2021</b>   |            |          |           |             |                    |                             |                |                    |                      |
| <i>No defects recorded</i>  |            |          |           |             |                    |                             |                |                    |                      |
| <b>Safety Inspection of NSW A78_A76 Ayr Safety Inspection Route on 19 October 2021</b>  |            |          |           |             |                    |                             |                |                    |                      |
| <i>No defects recorded</i>  |            |          |           |             |                    |                             |                |                    |                      |
| <b>Safety Patrol of NSW A78_A76 Ayr Winter Safety Patrol Route on 22 October 2021</b>   |            |          |           |             |                    |                             |                |                    |                      |
| <i>No defects recorded</i>  |            |          |           |             |                    |                             |                |                    |                      |
| <b>Safety Inspection of NSW A78_A76 Ayr Safety Inspection Route on 26 October 2021</b>  |            |          |           |             |                    |                             |                |                    |                      |
| <i>No defects recorded</i>  |            |          |           |             |                    |                             |                |                    |                      |
| <b>Safety Patrol of NSW A78_A76 Ayr Winter Safety Patrol Route on 29 October 2021</b>   |            |          |           |             |                    |                             |                |                    |                      |
| <i>No defects recorded</i>  |            |          |           |             |                    |                             |                |                    |                      |
| <b>Safety Inspection of NSW A78_A76 Ayr Safety Inspection Route on 02 November 2021</b> |            |          |           |             |                    |                             |                |                    |                      |
| <i>No defects recorded</i>  |            |          |           |             |                    |                             |                |                    |                      |
| <b>Safety Inspection of NSW A78_A76 Ayr Safety Inspection Route on 02 November 2021</b> |            |          |           |             |                    |                             |                |                    |                      |
| <i>No defects recorded</i>  |            |          |           |             |                    |                             |                |                    |                      |
| <b>Safety Patrol of NSW A78_A76 Ayr Winter Safety Patrol Route on 05 November 2021</b>  |            |          |           |             |                    |                             |                |                    |                      |
| <i>No defects recorded</i>  |            |          |           |             |                    |                             |                |                    |                      |
| <b>Safety Inspection of NSW A78_A76 Ayr Safety Inspection Route on 09 November 2021</b> |            |          |           |             |                    |                             |                |                    |                      |
| <i>No defects recorded</i>  |            |          |           |             |                    |                             |                |                    |                      |
| <b>Safety Patrol of NSW A78_A76 Ayr Winter Safety Patrol Route on 12 November 2021</b>  |            |          |           |             |                    |                             |                |                    |                      |
| <i>No defects recorded</i>  |            |          |           |             |                    |                             |                |                    |                      |
| <b>Safety Inspection of NSW A78_A76 Ayr Safety Inspection Route on 16 November 2021</b> |            |          |           |             |                    |                             |                |                    |                      |
| <i>No defects recorded</i>  |            |          |           |             |                    |                             |                |                    |                      |
| <b>Safety Patrol of NSW A78_A76 Ayr Winter Safety Patrol Route on 19 November 2021</b>  |            |          |           |             |                    |                             |                |                    |                      |
| <i>No defects recorded</i>  |            |          |           |             |                    |                             |                |                    |                      |
| <b>Safety Inspection of NSW A78_A76 Ayr Safety Inspection Route on 23 November 2021</b> |            |          |           |             |                    |                             |                |                    |                      |
| <i>No defects recorded</i>  |            |          |           |             |                    |                             |                |                    |                      |
| <b>Safety Patrol of NSW A78_A76 Ayr Winter Safety Patrol Route on 26 November 2021</b>  |            |          |           |             |                    |                             |                |                    |                      |
| <i>No defects recorded</i>  |            |          |           |             |                    |                             |                |                    |                      |
| <b>Safety Inspection of NSW A78_A76 Ayr Safety Inspection Route on 30 November 2021</b> |            |          |           |             |                    |                             |                |                    |                      |
| <i>No defects recorded</i>  |            |          |           |             |                    |                             |                |                    |                      |
| <b>Safety Patrol of NSW A78_A76 Ayr Winter Safety Patrol Route on 03 December 2021</b>  |            |          |           |             |                    |                             |                |                    |                      |
| <i>No defects recorded</i>  |            |          |           |             |                    |                             |                |                    |                      |
| <b>Safety Inspection of NSW A78_A76 Ayr Safety Inspection Route on 07 December 2021</b> |            |          |           |             |                    |                             |                |                    |                      |
| <i>No defects recorded</i>  |            |          |           |             |                    |                             |                |                    |                      |
| <b>Safety Patrol of NSW A78_A76 Ayr Winter Safety Patrol Route on 10 December 2021</b>  |            |          |           |             |                    |                             |                |                    |                      |
| <i>No defects recorded</i>  |            |          |           |             |                    |                             |                |                    |                      |
| <b>Safety Inspection of NSW A78_A76 Ayr Safety Inspection Route on 14 December 2021</b> |            |          |           |             |                    |                             |                |                    |                      |
| <i>No defects recorded</i>  |            |          |           |             |                    |                             |                |                    |                      |
| <b>Safety Patrol of NSW A78_A76 Ayr Winter Safety Patrol Route on 17 December 2021</b>  |            |          |           |             |                    |                             |                |                    |                      |
| <i>No defects recorded</i>  |            |          |           |             |                    |                             |                |                    |                      |
| <b>Safety Inspection of NSW A78_A76 Ayr Safety Inspection Route on 21 December 2021</b> |            |          |           |             |                    |                             |                |                    |                      |
| <i>No defects recorded</i>  |            |          |           |             |                    |                             |                |                    |                      |
| <b>Safety Patrol of NSW A78_A76 Ayr Winter Safety Patrol Route on 24 December 2021</b>  |            |          |           |             |                    |                             |                |                    |                      |
| <i>No defects recorded</i>  |            |          |           |             |                    |                             |                |                    |                      |
| <b>Safety Inspection of NSW A78_A76 Ayr Safety Inspection Route on 28 December 2021</b> |            |          |           |             |                    |                             |                |                    |                      |
| <i>No defects recorded</i>  |            |          |           |             |                    |                             |                |                    |                      |
| <b>Safety Patrol of NSW A78_A76 Ayr Winter Safety Patrol Route on 31 December 2021</b>  |            |          |           |             |                    |                             |                |                    |                      |
| <i>No defects recorded</i>  |            |          |           |             |                    |                             |                |                    |                      |
| <b>Safety Inspection of NSW A78_A76 Ayr Safety Inspection Route on 04 January 2022</b>  |            |          |           |             |                    |                             |                |                    |                      |
| <i>No defects recorded</i>  |            |          |           |             |                    |                             |                |                    |                      |
| <b>Safety Patrol of NSW A78_A76 Ayr Winter Safety Patrol Route on 07 January 2022</b>   |            |          |           |             |                    |                             |                |                    |                      |
| <i>No defects recorded</i>  |            |          |           |             |                    |                             |                |                    |                      |
| <b>Safety Inspection of NSW A78_A76 Ayr Safety Inspection Route on 11 January 2022</b>  |            |          |           |             |                    |                             |                |                    |                      |
| <i>No defects recorded</i>  |            |          |           |             |                    |                             |                |                    |                      |
| <b>Safety Patrol of NSW A78_A76 Ayr Winter Safety Patrol Route on 14 January 2022</b>   |            |          |           |             |                    |                             |                |                    |                      |
| <i>No defects recorded</i>  |            |          |           |             |                    |                             |                |                    |                      |
| <b>Safety Inspection of NSW A78_A76 Ayr Safety Inspection Route on 18 January 2022</b>  |            |          |           |             |                    |                             |                |                    |                      |
| <i>No defects recorded</i>  |            |          |           |             |                    |                             |                |                    |                      |
| <b>Safety Patrol of NSW A78_A76 Ayr Winter Safety Patrol Route on 21 January 2022</b>   |            |          |           |             |                    |                             |                |                    |                      |
| <i>No defects recorded</i>  |            |          |           |             |                    |                             |                |                    |                      |
| <b>Safety Inspection of NSW A78_A76 Ayr Safety Inspection Route on 25 January 2022</b>  |            |          |           |             |                    |                             |                |                    |                      |
| <i>No defects recorded</i>  |            |          |           |             |                    |                             |                |                    |                      |
| <b>Safety Patrol of NSW A78_A76 Ayr Winter Safety Patrol Route on 28 January 2022</b>   |            |          |           |             |                    |                             |                |                    |                      |

| Defect Reference | Start<br>m | End<br>m | Item Type | Item Detail | Defect<br>Category | Required<br>Completion Date | Current Status | Completion<br>Date | Location Description |
|------------------|------------|----------|-----------|-------------|--------------------|-----------------------------|----------------|--------------------|----------------------|
|------------------|------------|----------|-----------|-------------|--------------------|-----------------------------|----------------|--------------------|----------------------|

|   |  |  |  |  |  |  |  |  |  |
|---|--|--|--|--|--|--|--|--|--|
| <i>No defects recorded</i>  |  |  |  |  |  |  |  |  |  |
| <b>Safety Inspection of NSW A78_A76 Ayr Safety Inspection Route on 01 February 2022</b> |  |  |  |  |  |  |  |  |  |
| <i>No defects recorded</i>  |  |  |  |  |  |  |  |  |  |
| <b>Safety Patrol of NSW A78_A76 Ayr Winter Safety Patrol Route on 04 February 2022</b>  |  |  |  |  |  |  |  |  |  |
| <i>No defects recorded</i>  |  |  |  |  |  |  |  |  |  |
| <b>Safety Inspection of NSW A78_A76 Ayr Safety Inspection Route on 08 February 2022</b> |  |  |  |  |  |  |  |  |  |
| <i>No defects recorded</i>  |  |  |  |  |  |  |  |  |  |
| <b>Safety Patrol of NSW A78_A76 Ayr Winter Safety Patrol Route on 11 February 2022</b>  |  |  |  |  |  |  |  |  |  |
| <i>No defects recorded</i>  |  |  |  |  |  |  |  |  |  |
| <b>Safety Inspection of NSW A78_A76 Ayr Safety Inspection Route on 15 February 2022</b> |  |  |  |  |  |  |  |  |  |
| <i>No defects recorded</i>  |  |  |  |  |  |  |  |  |  |
| <b>Safety Patrol of NSW A78_A76 Ayr Winter Safety Patrol Route on 18 February 2022</b>  |  |  |  |  |  |  |  |  |  |
| <i>No defects recorded</i>  |  |  |  |  |  |  |  |  |  |
| <b>Safety Inspection of NSW A78_A76 Ayr Safety Inspection Route on 22 February 2022</b> |  |  |  |  |  |  |  |  |  |
| <i>No defects recorded</i>  |  |  |  |  |  |  |  |  |  |
| <b>Safety Patrol of NSW A78_A76 Ayr Winter Safety Patrol Route on 25 February 2022</b>  |  |  |  |  |  |  |  |  |  |
| <i>No defects recorded</i>  |  |  |  |  |  |  |  |  |  |
| <b>Safety Inspection of NSW A78_A76 Ayr Safety Inspection Route on 01 March 2022</b>    |  |  |  |  |  |  |  |  |  |
| <i>No defects recorded</i>  |  |  |  |  |  |  |  |  |  |
| <b>Safety Patrol of NSW A78_A76 Ayr Winter Safety Patrol Route on 04 March 2022</b>     |  |  |  |  |  |  |  |  |  |
| <i>No defects recorded</i>  |  |  |  |  |  |  |  |  |  |
| <b>Safety Inspection of NSW A78_A76 Ayr Safety Inspection Route on 08 March 2022</b>    |  |  |  |  |  |  |  |  |  |
| <i>No defects recorded</i>  |  |  |  |  |  |  |  |  |  |
| <b>Safety Patrol of NSW A78_A76 Ayr Winter Safety Patrol Route on 11 March 2022</b>     |  |  |  |  |  |  |  |  |  |
| <i>No defects recorded</i>  |  |  |  |  |  |  |  |  |  |
| <b>Safety Inspection of NSW A78_A76 Ayr Safety Inspection Route on 15 March 2022</b>    |  |  |  |  |  |  |  |  |  |
| <i>No defects recorded</i>  |  |  |  |  |  |  |  |  |  |
| <b>Safety Patrol of NSW A78_A76 Ayr Winter Safety Patrol Route on 18 March 2022</b>     |  |  |  |  |  |  |  |  |  |
| <i>No defects recorded</i>  |  |  |  |  |  |  |  |  |  |
| <b>Safety Inspection of NSW A78_A76 Ayr Safety Inspection Route on 22 March 2022</b>    |  |  |  |  |  |  |  |  |  |
| <i>No defects recorded</i>  |  |  |  |  |  |  |  |  |  |
| <b>Safety Patrol of NSW A78_A76 Ayr Winter Safety Patrol Route on 25 March 2022</b>     |  |  |  |  |  |  |  |  |  |
| <i>No defects recorded</i>  |  |  |  |  |  |  |  |  |  |
| <b>Safety Inspection of NSW A78_A76 Ayr Safety Inspection Route on 29 March 2022</b>    |  |  |  |  |  |  |  |  |  |
| <i>No defects recorded</i>  |  |  |  |  |  |  |  |  |  |

| ID     | Name                                  | Inspection Status | Flagged | Dates From           | Dates To             | Inspection Type | Modified On                  | Roads    | Recur   | Created On                   | Unit       |
|--------|---------------------------------------|-------------------|---------|----------------------|----------------------|-----------------|------------------------------|----------|---------|------------------------------|------------|
| 763524 | NSW A78_A76 Ayr Safety Inspection     | Complete          | FALSE   | 2022-04-05T07:00:00Z | 2022-04-06T00:59:59Z | TRUE            | 2022-04-06T06:39:17.5935283Z | A76, A78 | Weekly  | 2022-04-05T14:16:40.5188119Z | South West |
| 763525 | NSW A78_A76 Ayr Safety Inspection (R) | Complete          | FALSE   | 2022-04-12T07:00:00Z | 2022-04-13T00:59:59Z | TRUE            | 2022-04-13T06:50:18.6745405Z | A78, A76 | Weekly  | 2022-04-05T14:16:41.0833333Z | South West |
| 763526 | NSW A78_A76 Ayr Safety Inspection (R) | Complete          | FALSE   | 2022-04-19T07:00:00Z | 2022-04-20T00:59:59Z | TRUE            | 2022-04-20T11:49:48.958458Z  | A76, A78 | Weekly  | 2022-04-05T14:16:41.1066667Z | South West |
| 912750 | NSW A76 Ayr Night Inspection          | Complete          | FALSE   | 2022-04-20T07:00:00Z | 2022-04-21T00:59:59Z | TRUE            | 2022-05-17T21:13:39.293217Z  | A76      | Monthly | 2022-04-20T12:39:13.4529085Z | South West |
| 763527 | NSW A78_A76 Ayr Safety Inspection (R) | Complete          | FALSE   | 2022-04-26T07:00:00Z | 2022-04-27T00:59:59Z | TRUE            | 2022-04-27T05:40:54.3513278Z | A76, A78 | Weekly  | 2022-04-05T14:16:41.1766667Z | South West |
| 942304 | A76 Skerrington roundabout GN 22      | Complete          | FALSE   | 2022-05-03T05:00:00Z | 2022-05-04T22:59:59Z | FALSE           | 2022-05-03T20:42:38.4426573Z | A76      |         | 2022-05-03T20:29:01.3700675Z | South West |
| 763528 | NSW A78_A76 Ayr Safety Inspection (R) | Complete          | FALSE   | 2022-05-03T07:00:00Z | 2022-05-04T00:59:59Z | TRUE            | 2022-05-04T05:29:21.4246281Z | A76, A78 | Weekly  | 2022-04-05T14:16:41.1933333Z | South West |
| 763529 | NSW A78_A76 Ayr Safety Inspection (R) | Complete          | FALSE   | 2022-05-10T07:00:00Z | 2022-05-11T00:59:59Z | TRUE            | 2022-05-11T06:29:49.7704218Z | A76, A78 | Weekly  | 2022-04-05T14:16:41.21Z      | South West |
| 763530 | NSW A78_A76 Ayr Safety Inspection (R) | Complete          | FALSE   | 2022-05-17T07:00:00Z | 2022-05-18T00:59:59Z | TRUE            | 2022-05-17T12:12:04.4008173Z | A78, A76 | Weekly  | 2022-04-05T14:16:41.2266667Z | South West |

[Redacted]

---

**From:** [Redacted] @amey.co.uk>  
**Sent:** 23 September 2020 12:07  
**Subject:** A76 Essential Maintenance - New Dates  
**Attachments:** 20NSW0103025100001 Location Plan-min.pdf; 20NSW0103025100002 Diversion-min.pdf

All,

Change of dates for the A76 essential maintenance project, east of New Cumnock (see attached: 20/NSW/0103/0025/100/001).

The Traffic management arrangements are as follows:

· **4no Overnight Closures – Monday 05th October to Thursday 08th October (20:00 – 06:00)**

Works involve resurfacing approx. 600m of existing trunk road. A diversion route will be in place for the duration of the works, please see attached Diversion drawing (20/NSW/0103/025/100/002).

PLEASE NOTE - There will be no provision for windfarm / abnormal load movements through the works during the times stated above. It should also be noted that emergency services shall not be affected by these works.

Thanks  
[Redacted]

Senior Civil Engineer | Amey Consulting  
[Redacted] @amey.co.uk  
Precision House | McNeil Drive | Eurocentral | Motherwell | ML1 4UR



---

**From:** [Redacted]  
**Sent:** 01 September 2020 11:31  
**Subject:** A76 Essential Maintenance

All,

As part of Amey's strategic trunk road management programme, Amey will begin an essential maintenance project on the A76, south of New Cumnock (see attached: 20/SW/0103/039/100/001).

Our workers, and those of our contractors, will follow strict physical distancing protocols as part of our steps to return safely to work, and deliver those essential maintenance schemes that have been identified as vital to maintaining the integrity and safety of the trunk road network

The Traffic management arrangements are as follows:

· **5no Overnight Closures – Monday 28th September to Friday 02nd October (20:00 – 06:00)**

Works involve resurfacing approx. 600m of existing trunk road. A diversion route will be in place for the duration of the works, please see attached Diversion drawing (20/SW/0103/039/100/002).

PLEASE NOTE - There will be no provision for windfarm / abnormal load movements through the works during the times stated above. It should also be noted that emergency services shall not be affected by these works.

Should you require further information, please do not hesitate to contact me.


[Redacted]

Senior Civil Engineer | Amey Consulting


[Redacted] [@amey.co.uk](mailto:[Redacted]@amey.co.uk)

Precision House | McNeil Drive | Eurocentral | Motherwell | ML1 4UR

The logo for Amey Consulting, featuring the word "amey" in a dark grey sans-serif font and "consulting" in a bold, orange sans-serif font.

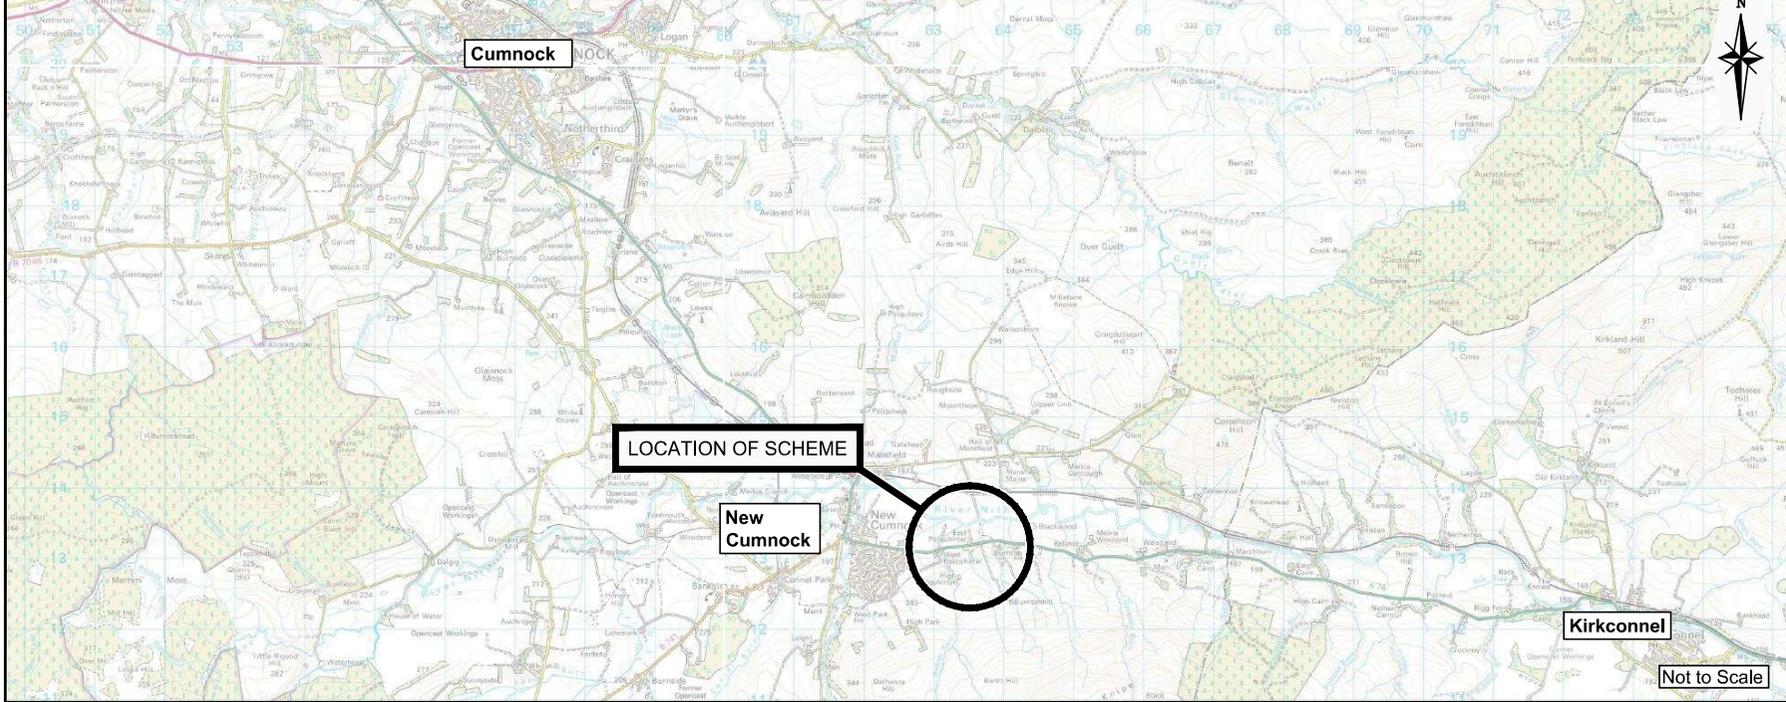

Key  
 ■ Extents of Scheme = 601m

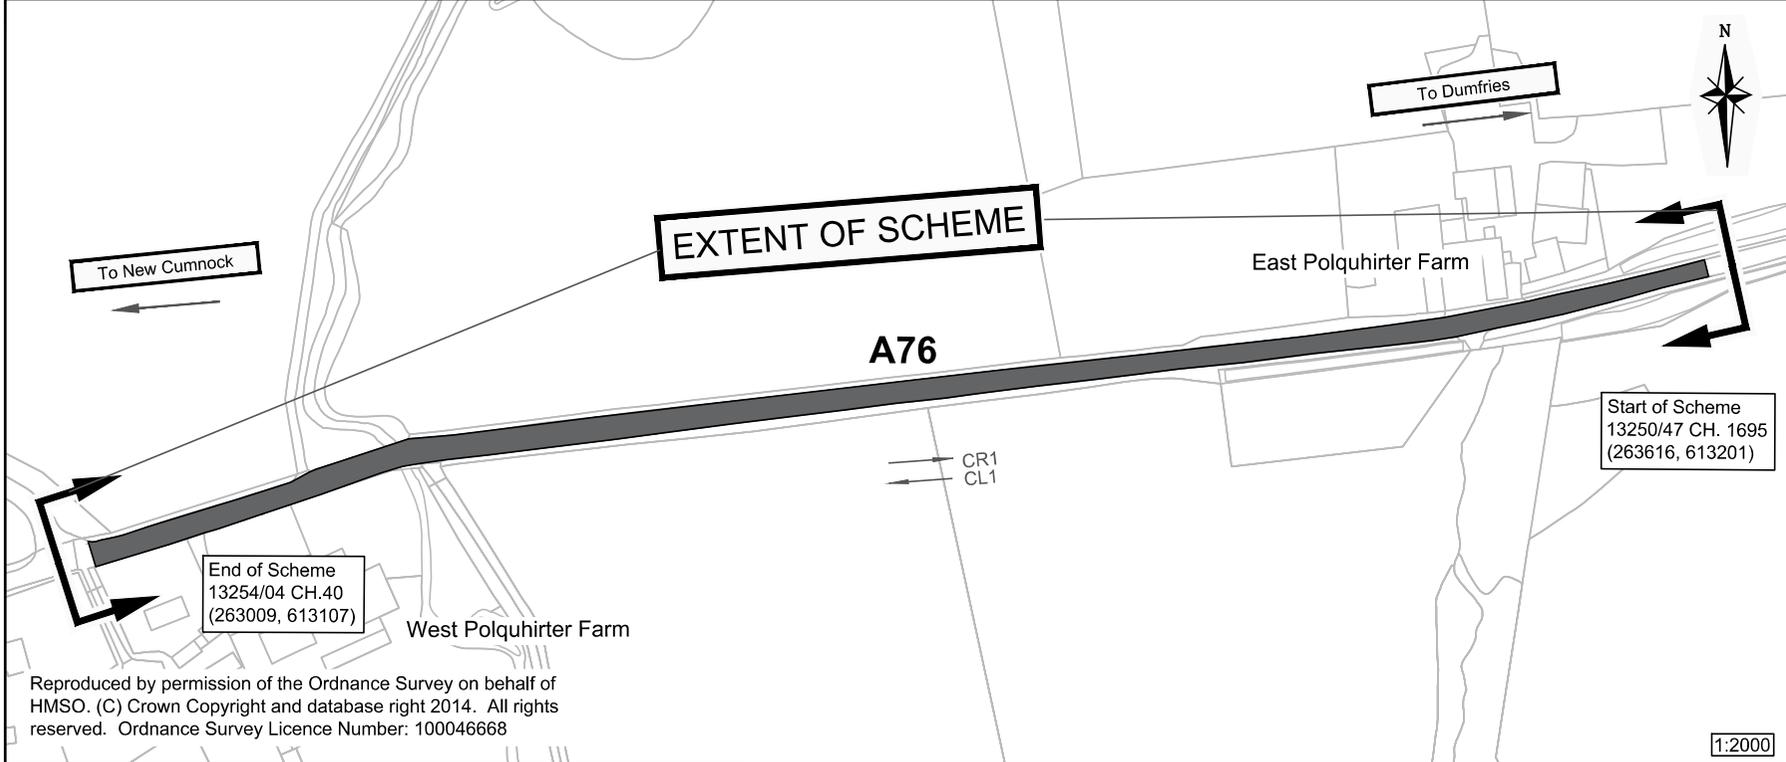

| Rev | Revision details | Chkd | Appd | Date |
|-----|------------------|------|------|------|
|     |                  |      |      |      |


Designed: [Redacted] Date: 21/09/2020  
 Drawn: [Redacted] Date: 21/09/2020  
 Checked: [Redacted] Date: 21/09/2020  
 Approved: [Redacted] Date: 22/09/2020



Client

Project Name  
**NMC SW - A76 East  
 Polquhirter Farm to New  
 Cumnock South Gateway**  
 Drawing Title  
**Location Plan & Extent of  
 Scheme**

|  |                  |
|--|------------------|
| Original Drg Size : A3                       | Scale : As Shown |
| Dimensions : -                               |                  |
| Drawing Status<br><b>CONSTRUCTION</b>        | Suitability      |
| Drawing No<br><b>20/NSW/0103/025/100/001</b> | Revision         |

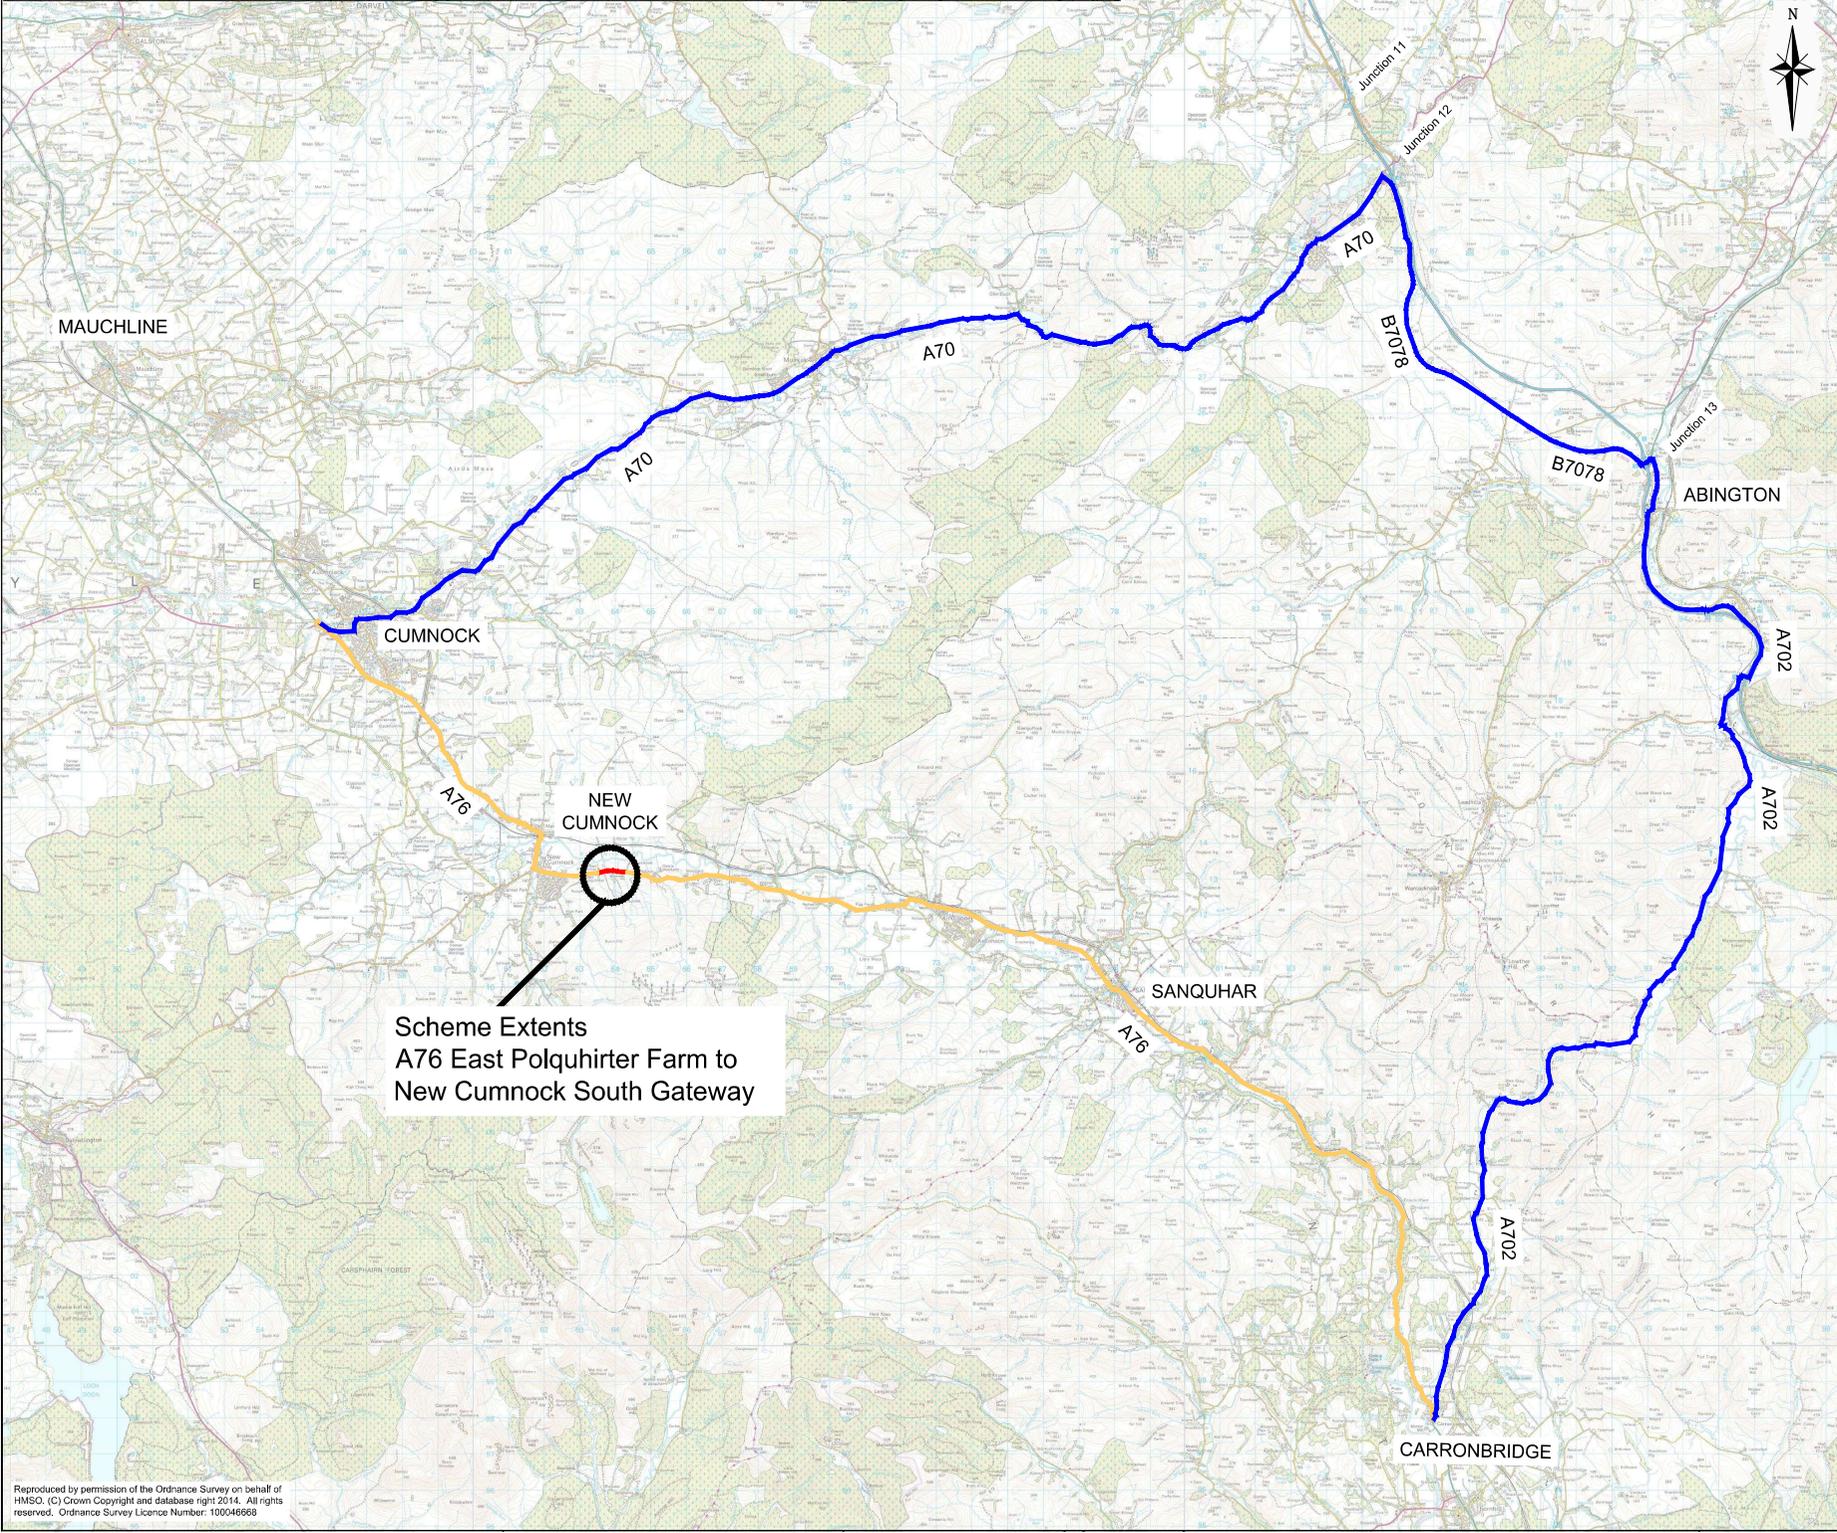

**NOTES**

- █ - Extent of Closure (0.4m)
- █ - Local Access Maintained
- █ - Diversion Route (52.4 miles/1 hour 18 mins - an increase of 24 miles/30 minutes)

**NB Diversion:**  
 Join the A702 at Carronbridge and continue to Abington, Take left onto B7078 and continue till T-junction, Take left onto A70 and continue to Cumnock.

**SB Diversion:**  
 Join the A70 at Cumnock and continue towards M74 Jct 2, Take right onto B7078 and continue till Abington, Take right onto A70 and continue to Carronbridge



| Rev | Revision details | Chkd | Appt | Date |
|-----|------------------|------|------|------|
|     |                  |      |      |      |

|           |            |       |            |
|-----------|------------|-------|------------|
| Designed: | [Redacted] | Date: | 21/09/2020 |
| Drawn:    | [Redacted] | Date: | 21/09/2020 |
| Checked:  | [Redacted] | Date: | 21/09/2020 |
| Approved: | [Redacted] | Date: | 22/09/2020 |



Project Name  
**NMC SW - A76 East Polquhirter Farm to New Cumnock South Gateway**

Drawing Title  
**Proposed Diversion Route**

|                        |    |        |          |
|------------------------|----|--------|----------|
| Original Drawing Size: | A1 | Scale: | As Shown |
| Dimensions:            | -  |        |          |

Drawing Status  
**CONSTRUCTION**

Drawing No  
**20/NSW/0103/025/100/002**

**Scheme Extents**  
 A76 East Polquhirter Farm to  
 New Cumnock South Gateway

[Redacted]

---

**From:** [Redacted] @amey.co.uk>  
**Sent:** 22 December 2020 14:45  
**Subject:** A76, New Cumnock - New Cumnock Train Station to Garleffan RBT - Essential Maintenance  
**Attachments:** 20-NSW-0103-035 - Location Plan.PNG  
**Importance:** High

Good afternoon,

Amey, on behalf of Transport Scotland, as part of the Network Management Contract for the South West Trunk Road Unit, are proposing to resurface approximately 800 metres of the A76 carriageway at New Cumnock, between New Cumnock Train Station and Garleffan Roundabout. Please see the attached location plan for further information.

We are currently exploring traffic management options in coordination with ongoing SGN works at New Cumnock, with the following being proposed -

#### **Phase 1 – Full Weekend Closure**

Phase 1 is proposed to be completed as a full weekend closure of the A76, between **20:00 on Friday 22<sup>nd</sup> January and 06:00 on Monday 25<sup>th</sup> January 2021**. The A76 will be closed locally at New Cumnock, between Garleffan Roundabout and New Cumnock Train Station. A signed diversion route will be in place for the duration of the weekend closure.

Due to an ongoing IT issue we are unable to supply a diversion route plan. This will be distributed as soon as feasibly possible however, in the interim, the text description of the route is as follows -

Southbound A76 traffic will be directed to join the A70 at Dettingen Roundabout, continue on the A70 and join the B7078 north of Douglas. From here, vehicles will continue south to Abington and join the A702 to Carronbridge and return to the southbound A76. Northbound traffic will follow the same diversion in reverse.

High-sided vehicles (15 feet and above) will be diverted from Catrine. Southbound high-sided vehicles will leave the A76 Junction with the B713 and continue to the B705 at Catrine. From here, these vehicles will re-join the B713 to Sorn then travel on the B743 to the A70 at Muirkirk and onto the B7078 north of Douglas. From the B7078 they will travel to Abington and follow the A702 to Carronbridge where they can re-join the southbound A76. Northbound traffic will follow the same diversion in reverse.

This diversion route represents an increase in journey distance of approx. 26 miles and an increase in journey time of approx. 39 minutes; additional journey time will be required if travelling along this section of the route within the above hours.

#### **Phase 2 – Overnight Convoy**

Phase 1 is proposed to be completed as overnight convoy following the initial weekend closure, between **Monday 25<sup>th</sup> January and Friday 29<sup>th</sup> January 2021**. The convoy setup will be in place **between 20:00 and 06:00 each night**, between Garleffan Roundabout and the junction of the A76 and Loch View (street).

Due to the presence of COVID-19, our site operatives will follow strict guidelines regarding social distancing and hygiene standards, as set out by the Scottish Government.

**PLEASE NOTE:** there will be no provision for abnormal loads through the closure area or the diversion route. Emergency services will not be affected – special arrangements will be in place to grant access through the closure area.

It would be greatly appreciated if you could please advise whether you are content to proceed with the above proposals? Once we have your feedback, we can then begin wider consultation via radio, newspaper and social media advertising to reach as large an audience as possible.

Kind regards,

[Redacted]



Assistant Engineer | Amey Consulting

[Redacted] @amey.co.uk

Precision House | McNeil Drive | Eurocentral | Motherwell | ML1 4UR

**ameyconsulting**

Find out about our Practical Planet series at [www.amey.co.uk/ameyconsulting](http://www.amey.co.uk/ameyconsulting)

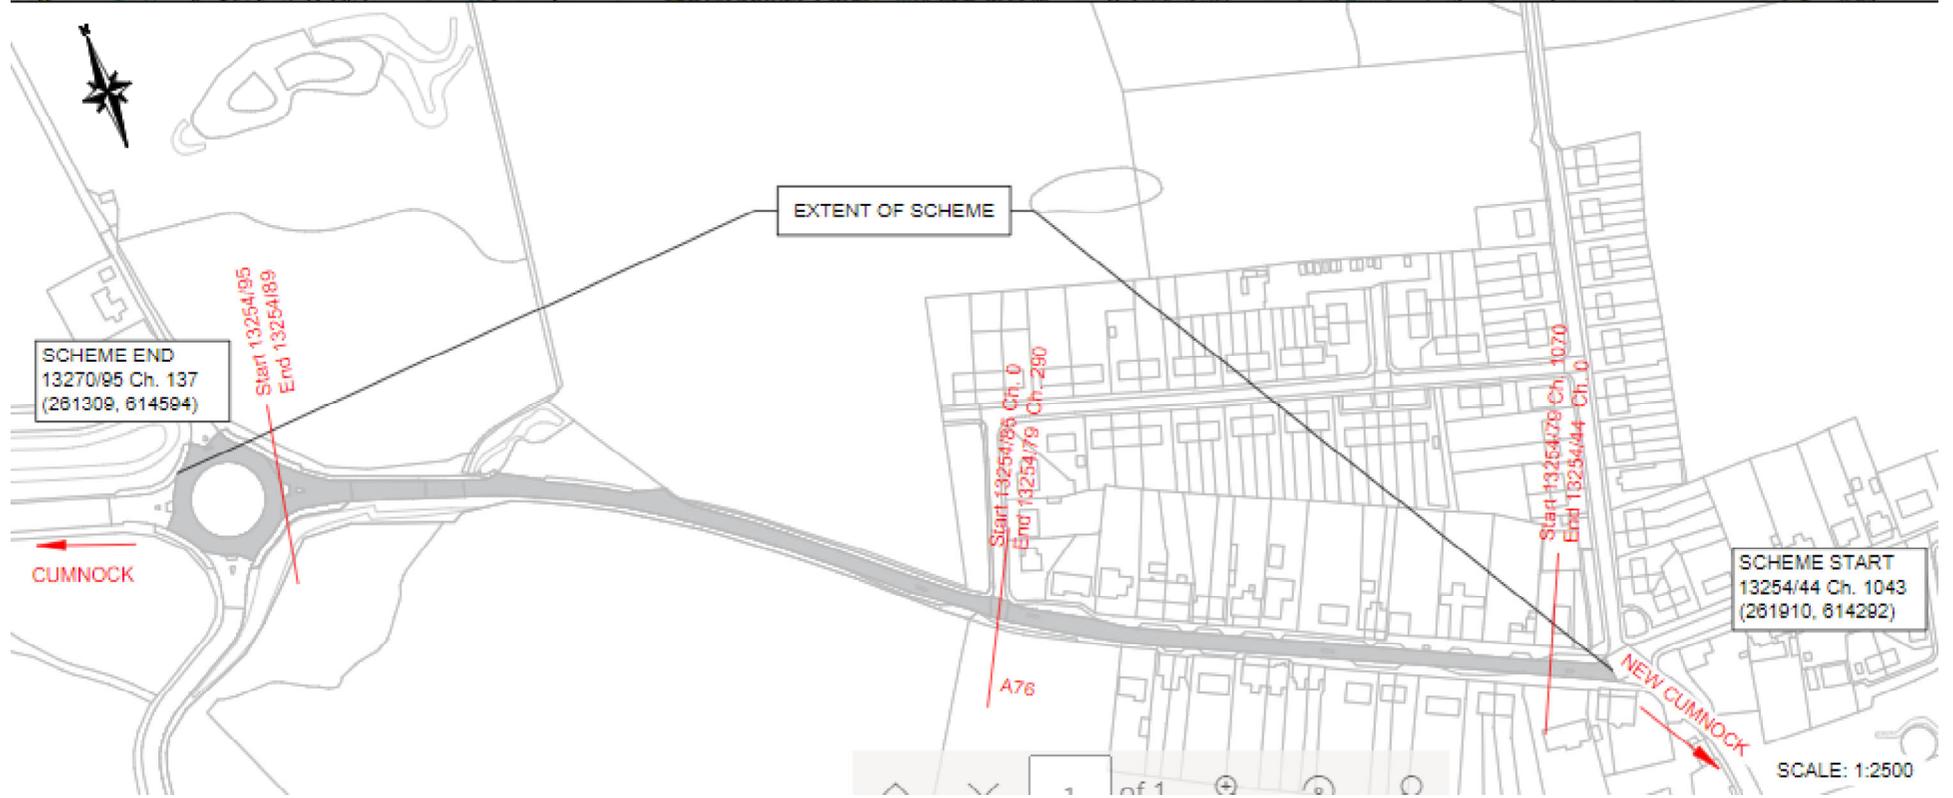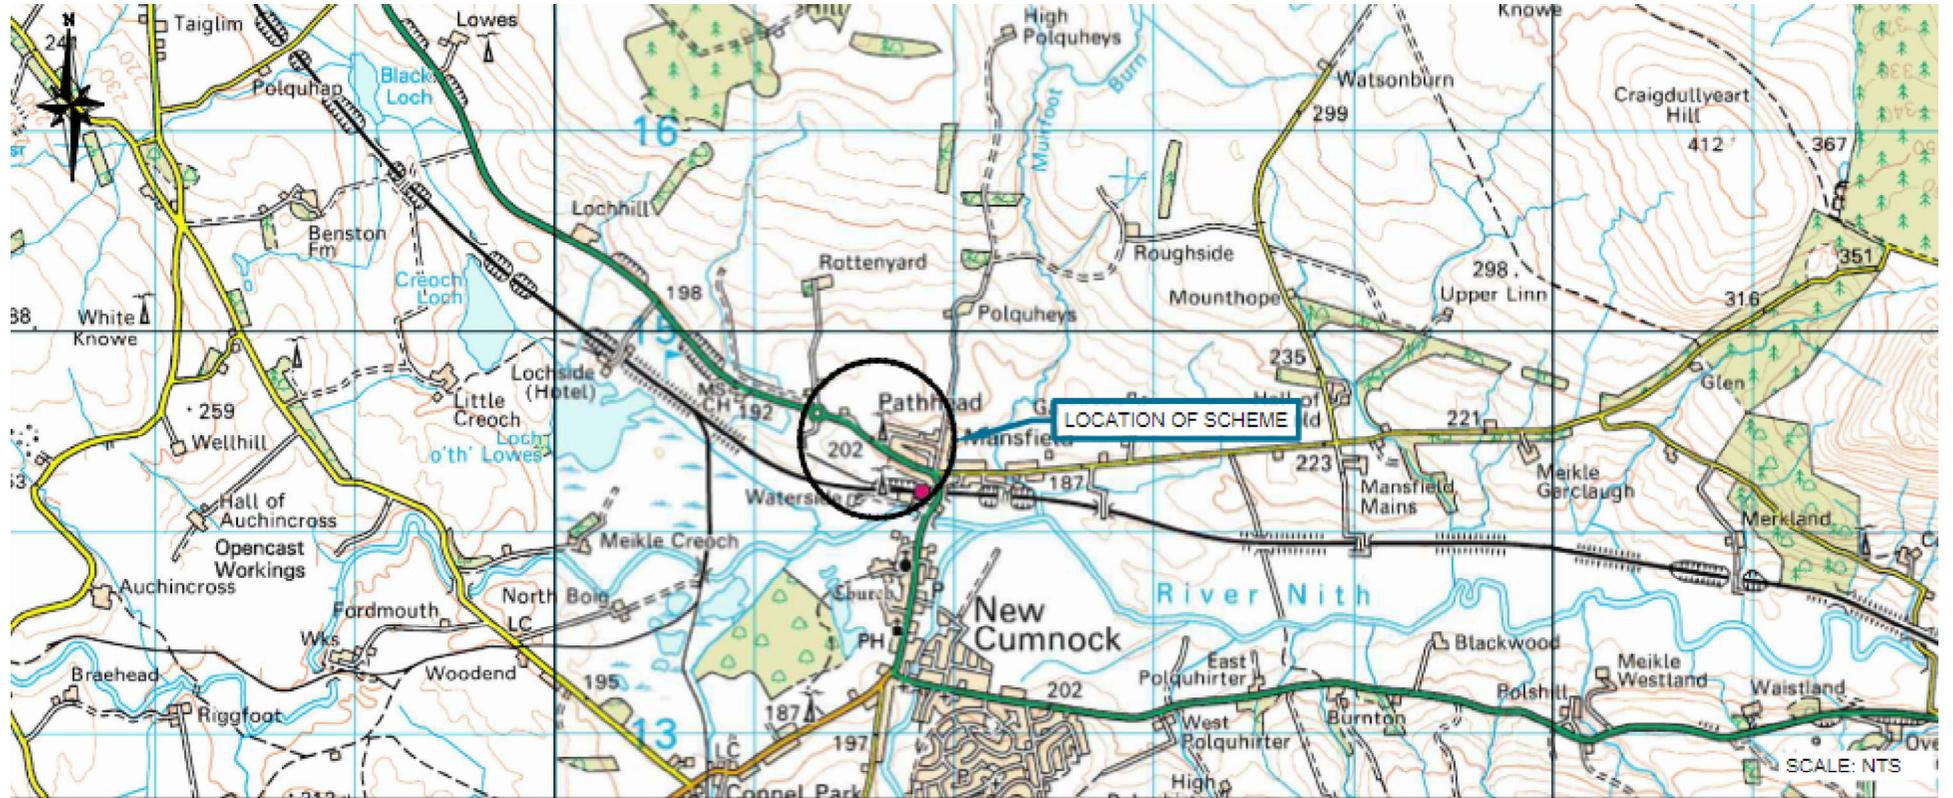

[Redacted]

**From:** [Redacted] @amey.co.uk>  
**Sent:** 22 July 2022 08:31  
**To:** [Redacted]  
**Subject:** Complaint [Redacted]

Version:1.0 StartHTML:0000000105 EndHTML:0000063193 StartFragment:0000045539 EndFragment:0000063153



## Complaint

**500097**

### Complaint Details

|                    |   |
|--------------------|---|
| <b>Date Logged</b> | 04/11/2020 12:41:37   |
| <b>Source</b>      | Member of Public  |
| <b>Contract</b>    | ASW   |
| <b>Route</b>       | A76   |
| <b>Details</b>     | Amey attended a blocked gully on Monday but [Redacted] was told we needed to raise a ticket to make permanent repair [Redacted] calling on behalf of her husband who requests a call back with update |

### Communication Details

|                  |            |
|------------------|------------|
| <b>Name</b>      | [Redacted] |
| <b>Company</b>   |            |
| <b>Address</b>   | [Redacted] |
| <b>Telephone</b> | [Redacted] |
| <b>Email</b>     |            |
| <b>Reference</b> |            |

**Sent by** [Redacted], **Amey ASW Control –** [Redacted]



Personal pride in our public service  
EMPOWER | ENGAGE | EXCEL

[Redacted]

**From:** [Redacted] @amey.co.uk>  
**Sent:** 22 July 2022 08:28  
**To:** [Redacted]  
**Subject:** Enquiry [Redacted]

Version:1.0 StartHTML:0000000105 EndHTML:0000064956 StartFragment:0000045539 EndFragment:0000064916



## Enquiry

400303

### Enquiry Details

|                    |  |
|--------------------|--|
| <b>Date Logged</b> | 09/07/2021 13:59:57  |
| <b>Source</b>      | OTHER  |
| <b>Contract</b>    | ASW  |
| <b>Route</b>       | A76  |
| <b>Details</b>     | <p>Report a problem form was completed with the following details:</p> <p>Route<br/>A76<br/>Location<br/>On Cumnock to New Cumnock route between Calton Farm and Midlowes road ends<br/>Direction of travel<br/>in a westerly and an eastward direction<br/>Please describe the problem<br/>The road has been in a terrible state of repair for a long time now and promises of repair work have not been implemented<br/>Please add more detail about the problem<br/>The road needs to be completely resurfaced as it is fast becoming a hazard to road users<br/>If possible, please upload an image<br/>Please provide your name<br/>[Redacted]</p> <p>Address (not mandatory)<br/>[Redacted]</p> <p>Would you like us to provide you with an update?<br/>Yes<br/>How would you prefer to be contacted?<br/>Email<br/>Do you require a copy of our Claims Form and Claims Handling Process related to this defect?<br/>False<br/>Consent for storing submitted data<br/>True</p> |

### Communication Details

|                  |  |
|------------------|--|
| <b>Name</b>      |  |
| <b>Company</b>   |  |
| <b>Address</b>   |  |
| <b>Telephone</b> |  |
| <b>Email</b>     |  |

Reference

Sent by [Redacted] **Amey ASW Control –** [Redacted]



Personal pride in our public service  
EMPOWER | ENGAGE | EXCEL

| Reference | Date of call | Time of Call | Location   | Details  | Type                    | Route |
|-----------|--------------|--------------|--|--|-------------------------|-------|
| 20850     | 10/05/2022   | 17:42:35     | KA18 4PQ- near Borland Rd- south of Cumnock  | Manhole cover missing.   | DRAINS / MANHOLE COVERS | A76   |
| 20991     | 14/05/2022   | 10:04:35     | A76, between Cumnock and Lochill nearest to junction Borland Road, Westbound towards Cumnock | [Redacted] from transport police called loose manhole cover is jutting up and causing danger to road users, 2 cars have already hit it and caused 3 punctures. Amey aware and on route, eta 45mins, Amey said already spoken to police control room with eta incident 1076 , info passed to caller.  | DRAINS / MANHOLE COVERS | A76   |
| 20999     | 14/05/2022   | 12:31:45     | A76, Southboune at Cumnock heading towards New Cumnock                                       | A manhole cover is loose, bt are awrae and going to repair, but havent gave an eta when this would be getting fixed, this is a danger to oncoming traffic, [Redacted] is looking for some kind of traffic management to be put in place, temp lights and signs until this issue is resolved, Spoke with Amey who advised Pc to call tel- 0800 042 0188, info passed on to call control room. | DRAINS / MANHOLE COVERS | A76   |